


NOTES:

1. This drawing remains the Copyright of GBa&e.
2. All dimensions to be checked on site by Contractor.
3. All dimensions in millimetres unless otherwise stated.
4. Do not scale copies of this drawing.
5. Any discrepancies in information should be reported to GBa&e for advice before proceeding.
6. All timber to be treated with preservative to B.S. 1282 prior to use and made good thereafter.
7. This plan must be read in strict conjunction with other plans in this set, Structural Engineer's and specialists' details.
8. All work shall be carried out in a good and workmanlike manner and with proper care and skill.
9. All goods and materials shall be of good quality and reasonably fit for their intended purpose.
10. PROTECTED SPECIES:
Bats, birds, great-crested newts and certain other species are protected by Law. It is therefore essential that, if any such species are discovered, during, or before, the construction process the works are suspended and the local office of Natural England (formerly English Nature) contacted for advice.
11. All proprietary products to be fixed/installed in strict accordance with manufacturer's recommended methods

SCALE BARS

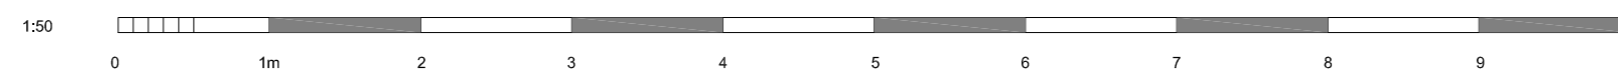

rev. _____
Client

Mr P Mac

project

**Proposed 7No. Dwellings at Church Farm,
Station Road, Elmesthorpe, Leicestershire**

title

PROPOSED GARDEN ROOM

drawn	size	scale	ref.	rev.
jw	A2	1:50	4017/xx	C

GBa&e

DEVELOPMENT CONSULTANCY ARCHITECTURE ECOLOGY ARBORICULTURE



**Chartered Institute Of
Architectural Technologists**

GBa&e is a trading style of George Burton ARCHITECTURE & ECOLOGY Ltd

The Shambles 27 Brookside Stretton-on-Dunsmore Rugby Warwickshire CV23 9NH
02476 542301 admin@gbae.co.uk www.gbae.co.uk