
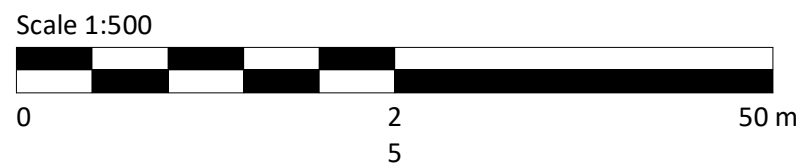



1 Location Plan  
1 : 500

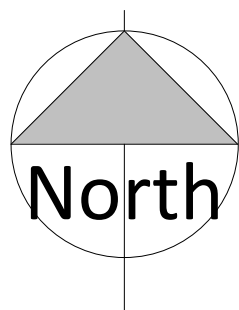

	PROJECT CHATAWAY CARE HOME Extension 4 East Avenue Leicester LE8 6JG	TITLE Location Plan	SCALE 1 : 500
			DATE 05.05.23
			DRAWING No. 22001 -A.01
75 QUEENS DRIVE * SURBITON * SURREY * KT5 8PP * T 0750 6672098			