
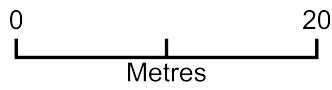


Mrs Megan Knott 13 Brierfield Road Cosby

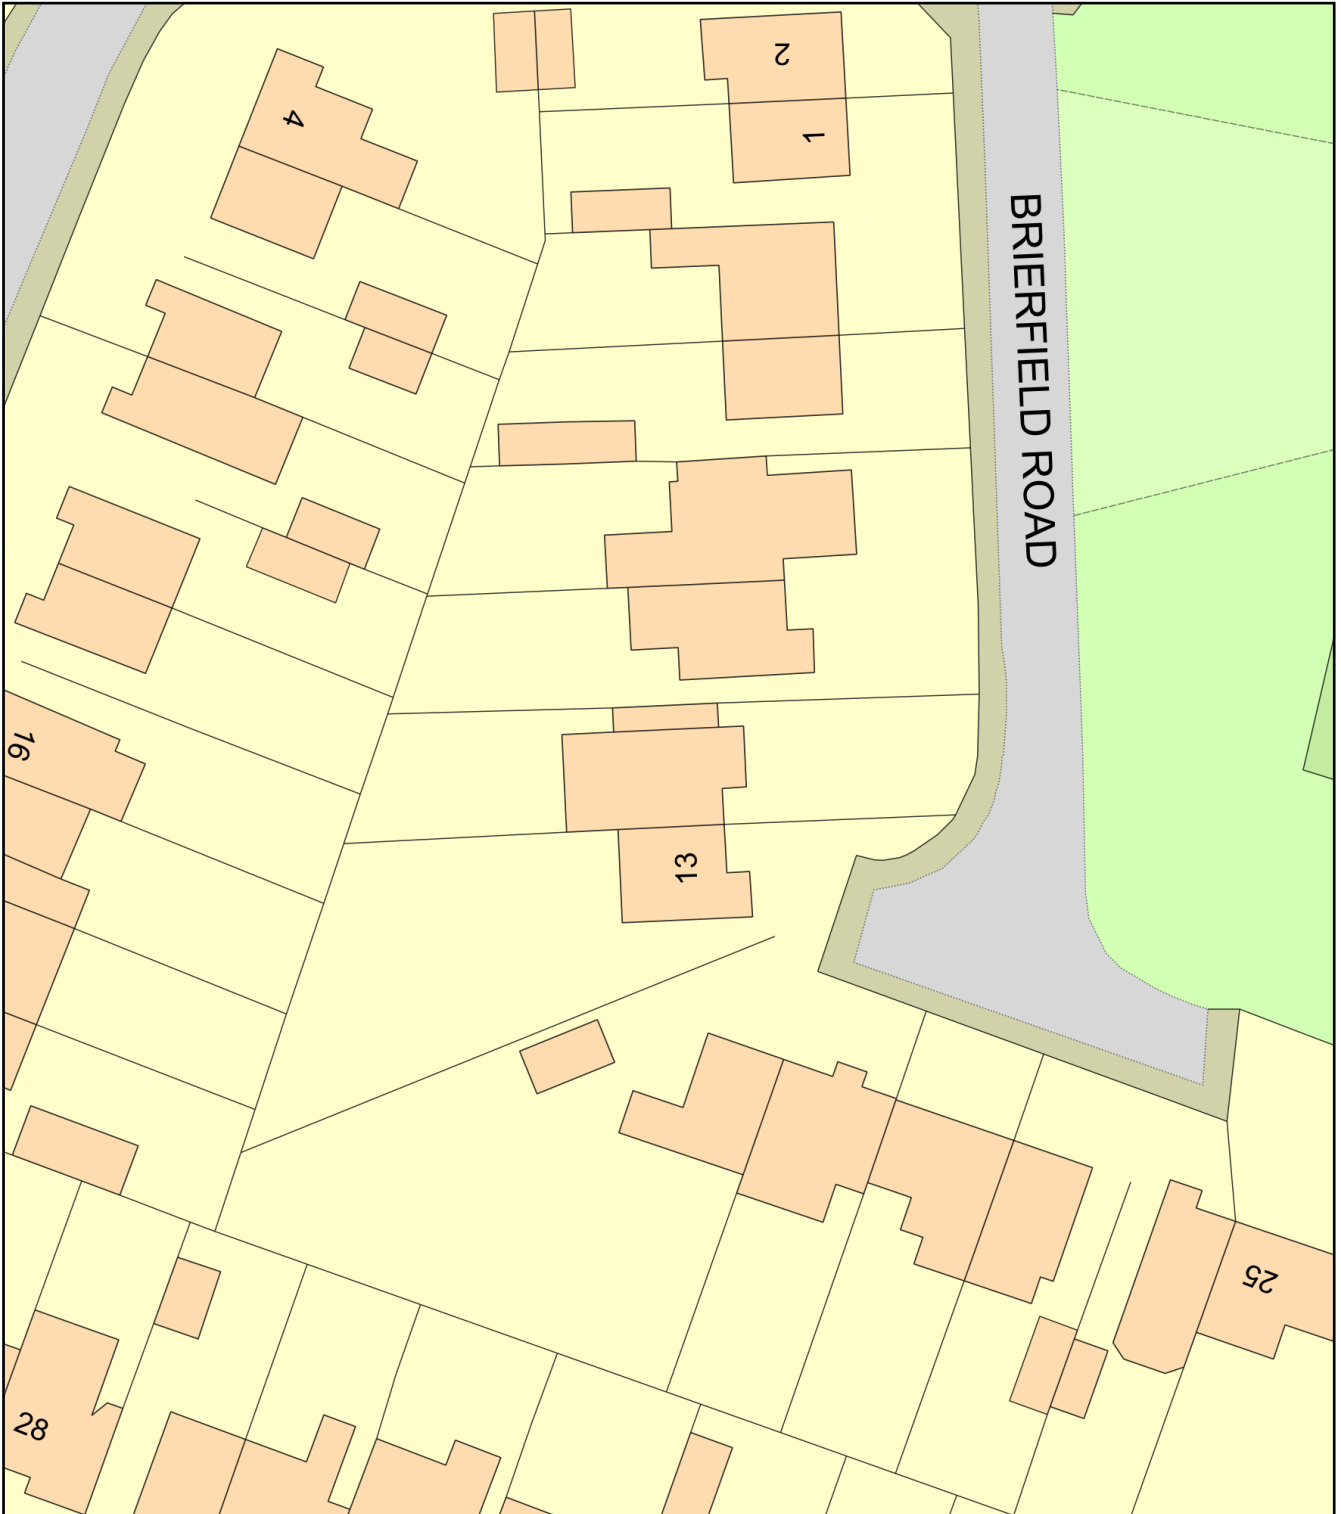

Plan Produced for: Mrs Megan Knott

Date Produced: 04 Aug 2023

Plan Reference Number: TQRQM23216124518944

Scale: 1:500 @ A4