


© Crown copyright and database rights, 2023. Ordnance Survey 0100031673 Created using Plans by Emapsite

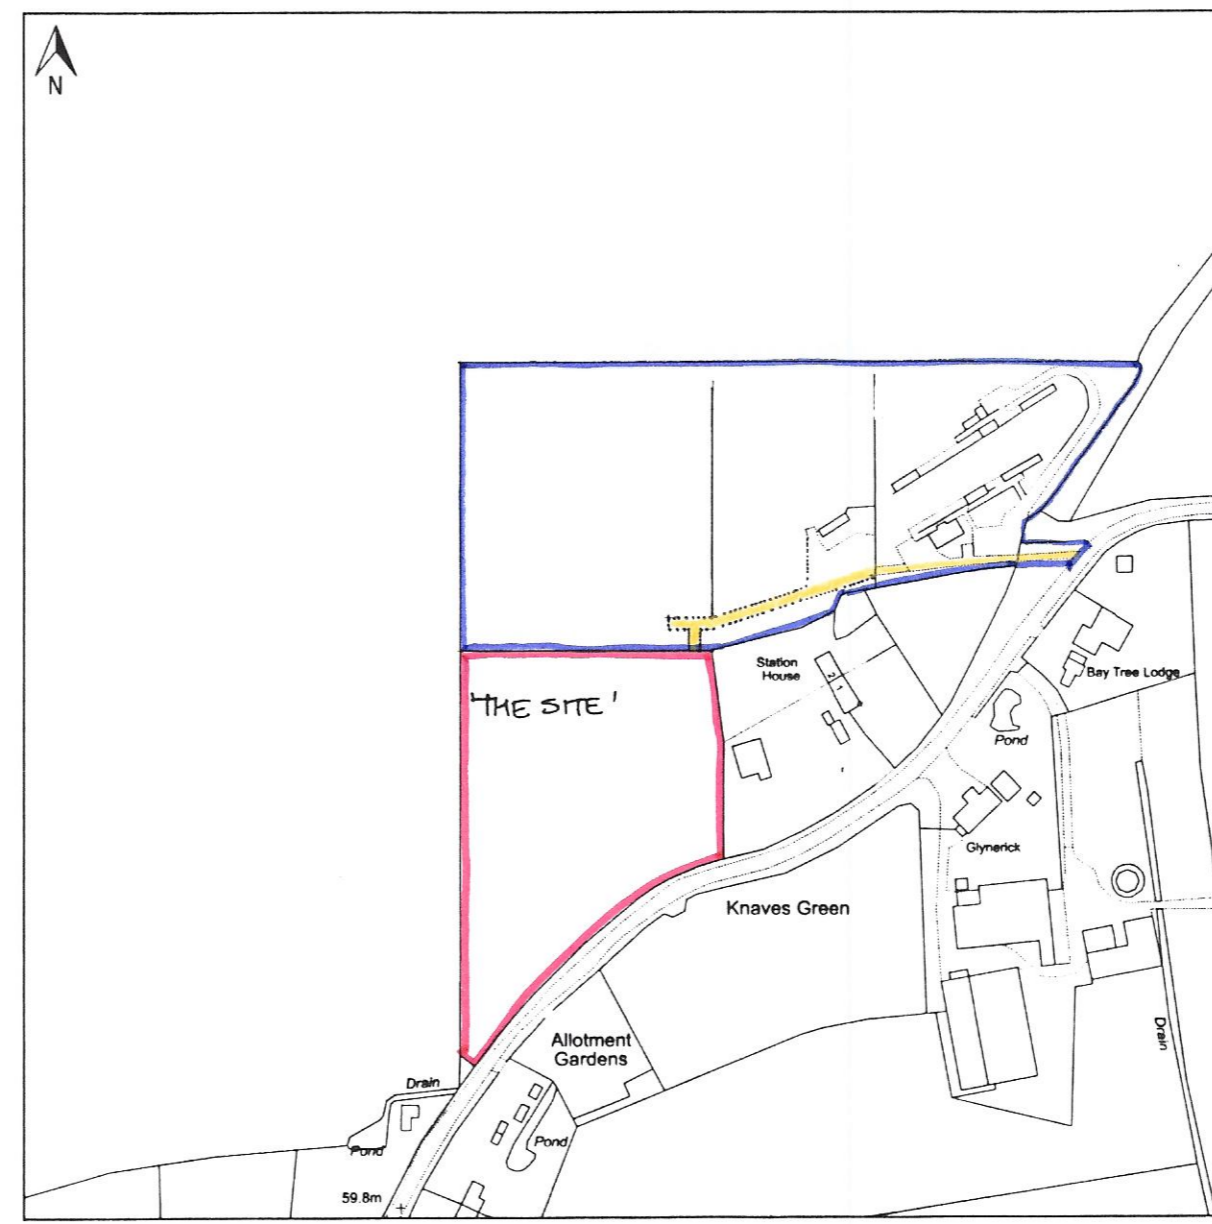


Block Plan 1:1250

Paper Size: A3



© Crown copyright and database rights, 2023. Ordnance Survey 0100031673 Created using Plans by Emapsite

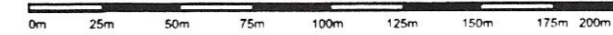

Scale: 1:2500

Paper Size: A4

© HUCKLESBY ARCHITECTS DO NOT SCALE FROM DRAWINGS. USE FIGURED DIMENSIONS ONLY. REPORT ANY DISCREPANCIES IMMEDIATELY TO ARCHITECTS	
Land South West of Brockford Campsite Brockford Street Brockford Suffolk IP14 5NN DI Alston Ltd	NEW DOG PARK
	PROPOSED
	LOCATION & BLOCK PLANS
HUCKLESBY ARCHITECTS Old Hall Farm, Main Road, Hemingstone, Suffolk IP6 9RJ Tel: 01449 760660 Email: hucklesby.arch@btconnect.com	Scale: 1:1250/1:2500 Date: 05.09.23 Job No: E0877 Drg No: 01