

ALL ELECTRICAL WORK TO COMPLY WITH BLD. REGS. PART P/BS.7671-2001 AND BE CARRIED OUT BY A COMPETENT PERSON UNDER THE SELF CERTIFICATION SCHEME.

AUTOMATIC FIRE DETECTION AND ALARM SYSTEM TO BE INSTALLED IN ACCORDANCE WITH BS.5839 PART 6 AND LABC APPROVAL.

ELECTRICAL AND INTERNAL FINISHES SPECIFICATION TO CLIENTS REQUIREMENTS.

25% HIGH EFF. LOW E LIGHT FITTINGS TO LABC. APPROVAL TO 43-46 APP. DOC.L1B. AND TO CLIENTS REQUIREMENTS.

ALL NEW SW. DRAINS TO BE TO BUILDING REGS AND TO LABC. APPROVAL.

SW.DRAINS WHERE UNDER OR WITHIN 1M.OF BUILDING TO BE PROTECTED FROM DAMAGE TO LABC. APPROVAL.

ALL STEELWORK TO SPECIALIST DESIGN AND DETAILS. ALL FOUNDATIONS TO SPECIALIST DESIGN AND DETAILS.

ROOF AND WALL SHEETING TO BE DOUBLE SKINNED PLASTIC COATED PROFILE SHEETING WITH INTEGRAL INSULATION ALL TO MANUFACTURERS DESIGN AND DETAILS AND TO L.P.A. APPROVAL.


150mm. HR.RW GUTTER.

100mm BLOCKWORK WITH PAINTED SMOOTH RENDER.
50mm CLEAR CAVITY.
50mm CELLOTEX CAVITY INSULATION.
100mm DENSE BLOCKWORK
INTERNAL FINISH TO CLIENTS REQUIREMENTS

DPC 150mm MIN ABOVE G.L.
GROUND LEVEL
M.C.CAVITY FILL TO FINISH 225mm.BELOW DPC.
RADON PROOF CAVITY TRAY.

450X 600mm C21 MASS CONCRETE FOUNDATION TO BE TAKEN DOWN TO FIRM BEARING STRAT AND BELOW THE LEVEL OF THE EXISTING DRAINS AND TO THE SATISFACTION OF THE BUILDING CONTROL OFFICER

SW.DRAINS WHERE UNDER OR WITHIN 1M.OF BUILDING TO BE PROTECTED FROM DAMAGE TO BUILDING CONTROL APPROVAL.

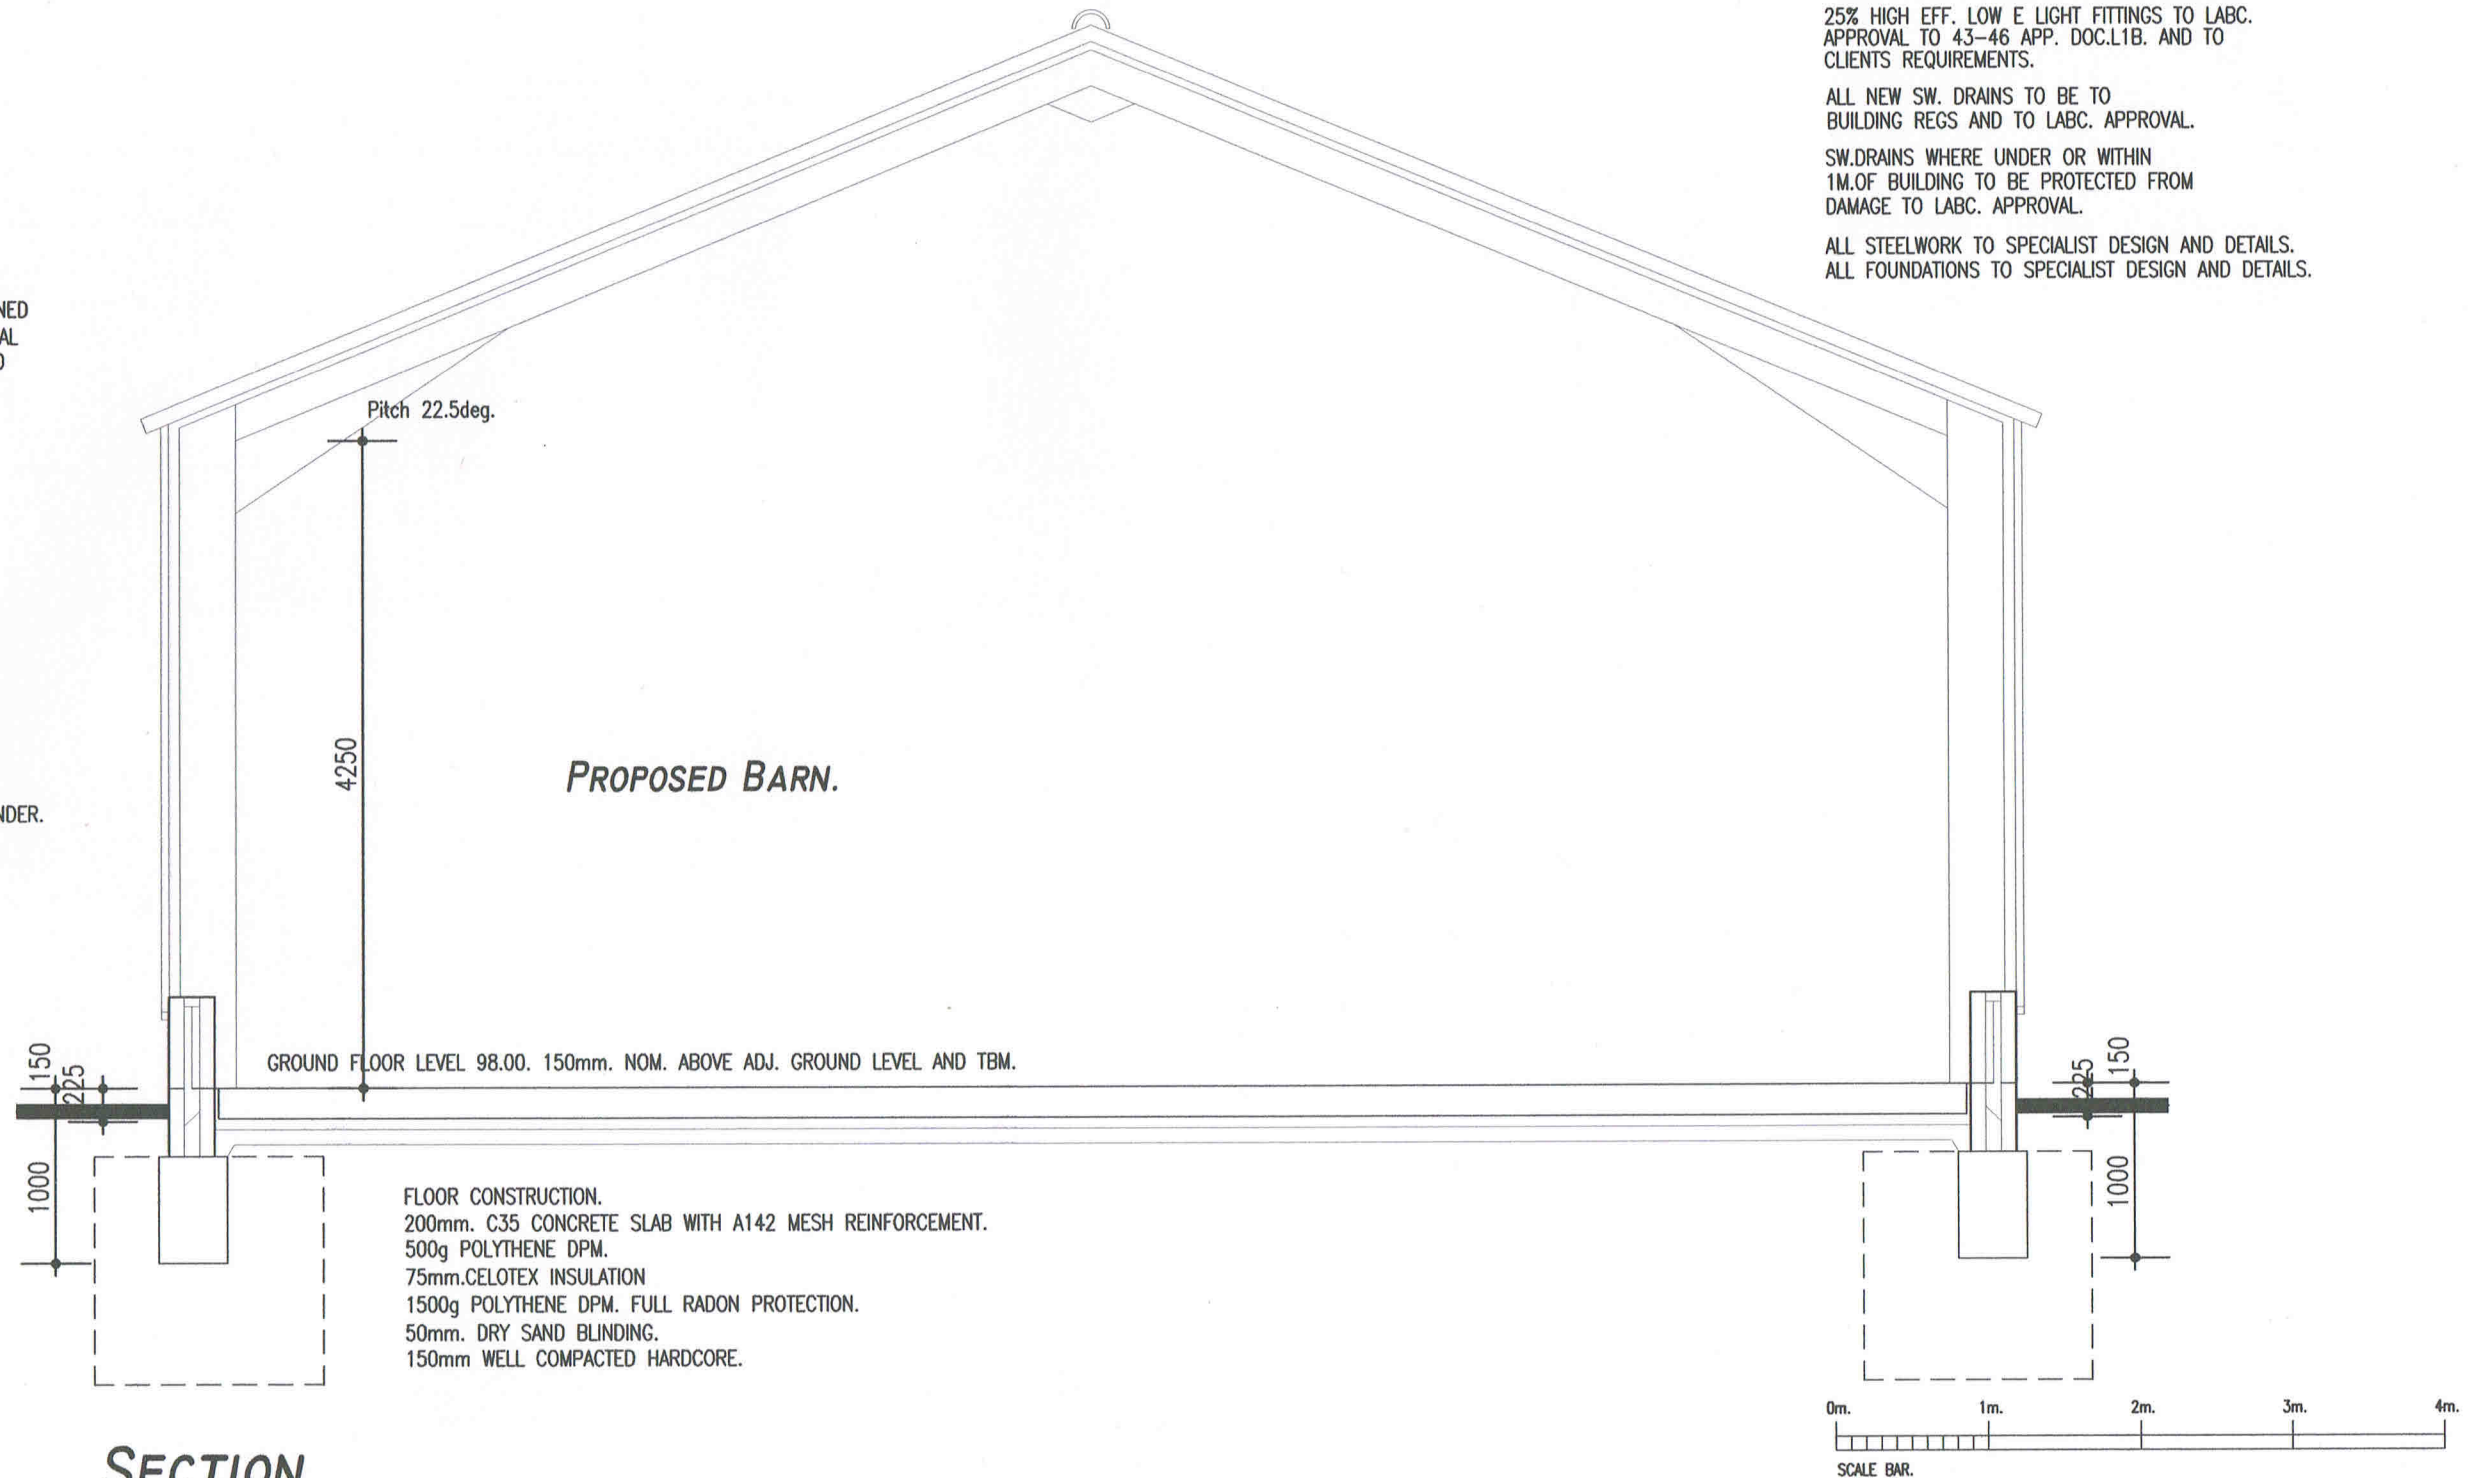

SECTION.

Drawing: PROPOSED SECTION.			HANA & COMPANY LIMITED. DESIGN AND ARCHITECTURE. CHARNWOOD, 3 BELVOIR LANE, WOOLSTHORPE BY BELVOIR, GRANTHAM, LINCOLNSHIRE. NG32 INQ. TEL. 01476 285029. EMAIL HANA.CO@BTINTERNET.COM MOB. 07812 670186. EMAIL MJBUNN@BTINTERNET.COM
Client: MR. AND MRS. I. BARNARD.			
Project: PROPOSED BARN AND SECURE STORAGE, HOLLY LODGE, FOLDERS LANE, TREVEIGHAN, ST. TEATH, BODMIN, CORNWALL. PL30 3JN.			
Scale: 1:50.	Drawn by:	File name: HN/146.	Drawing Number: HN/146/04.
Set up size: A3.	Checked by:	Date: 15.08.2023.	