
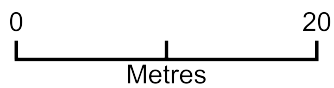


95 Aston abbotts

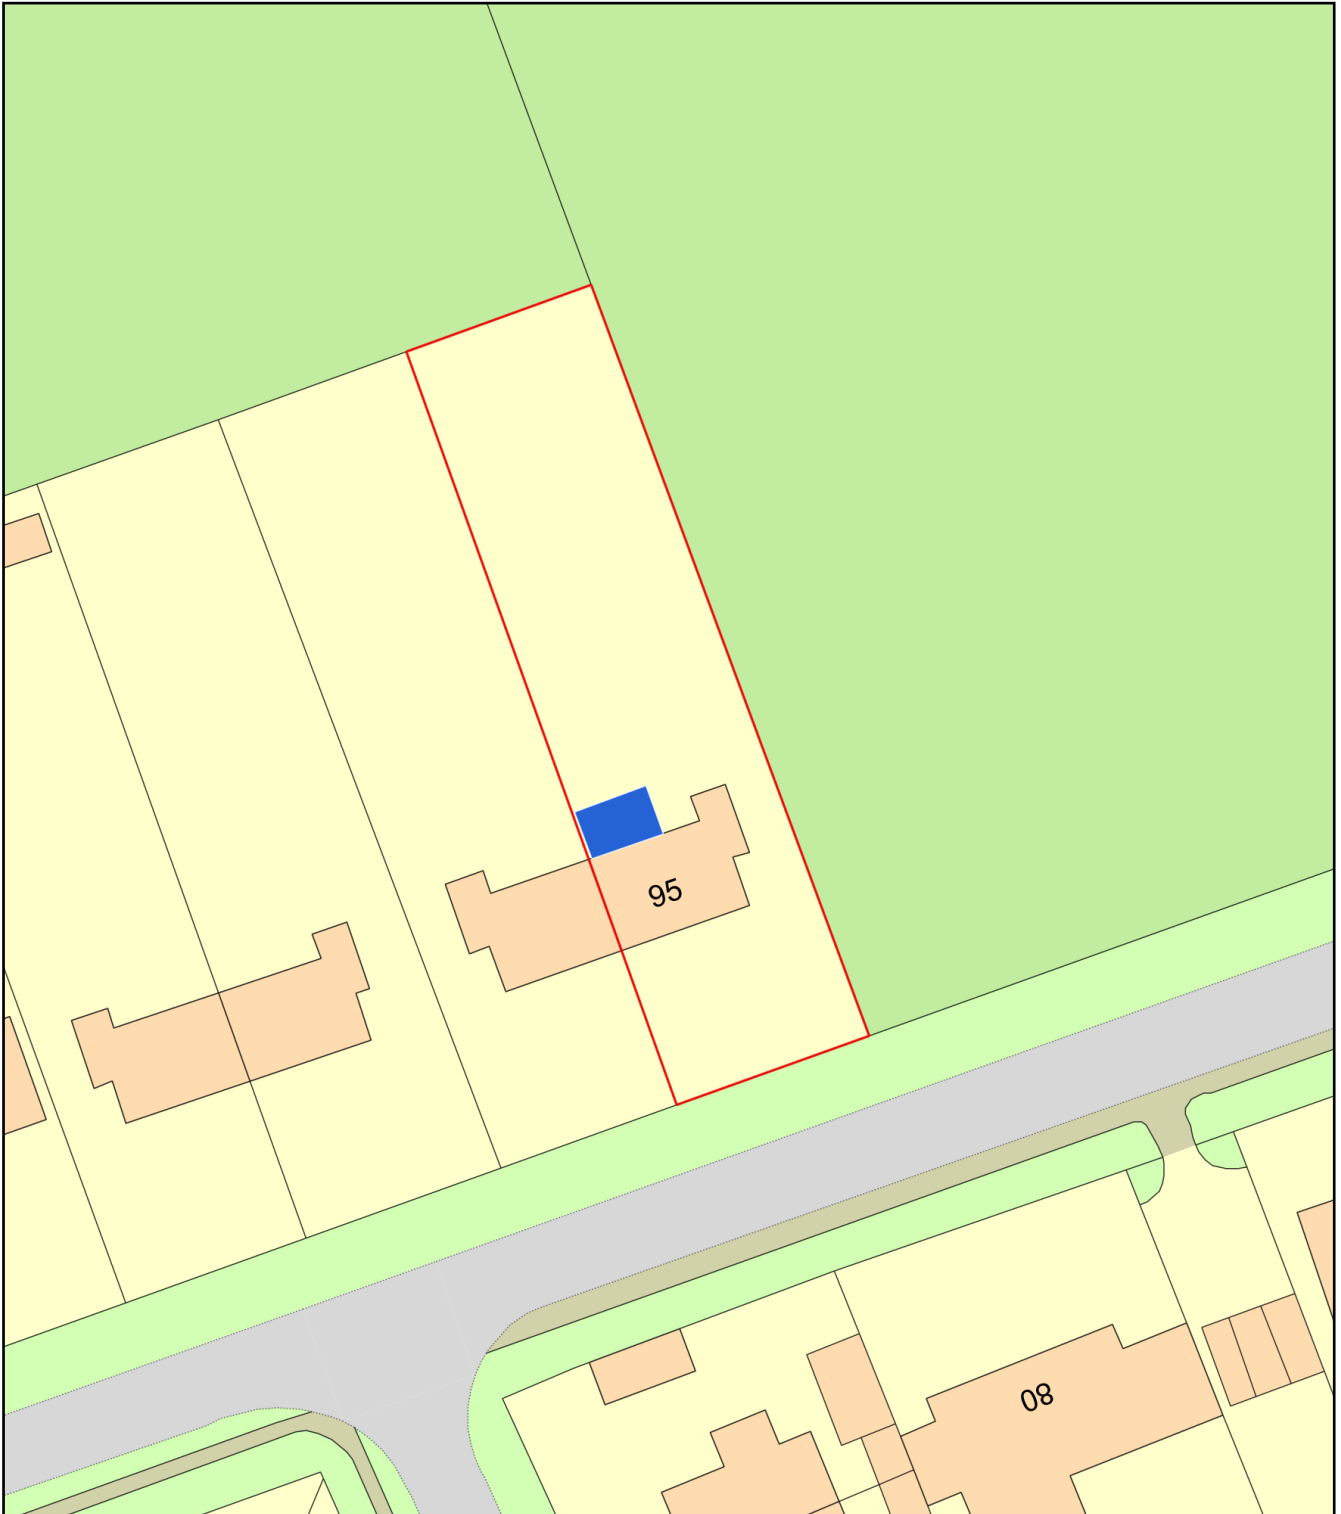

Plan Produced for: Mr N Lee

Date Produced: 11 Sep 2023

Plan Reference Number: TQRQM23254113147586

Scale: 1:500 @ A4