



ORIGINAL  
PLOT SIZE

Do not scale  
Work only to figured dimensions  
All dimensions to be checked on site  
Any discrepancies reported  
This drawing is protected by the Copyright Acts

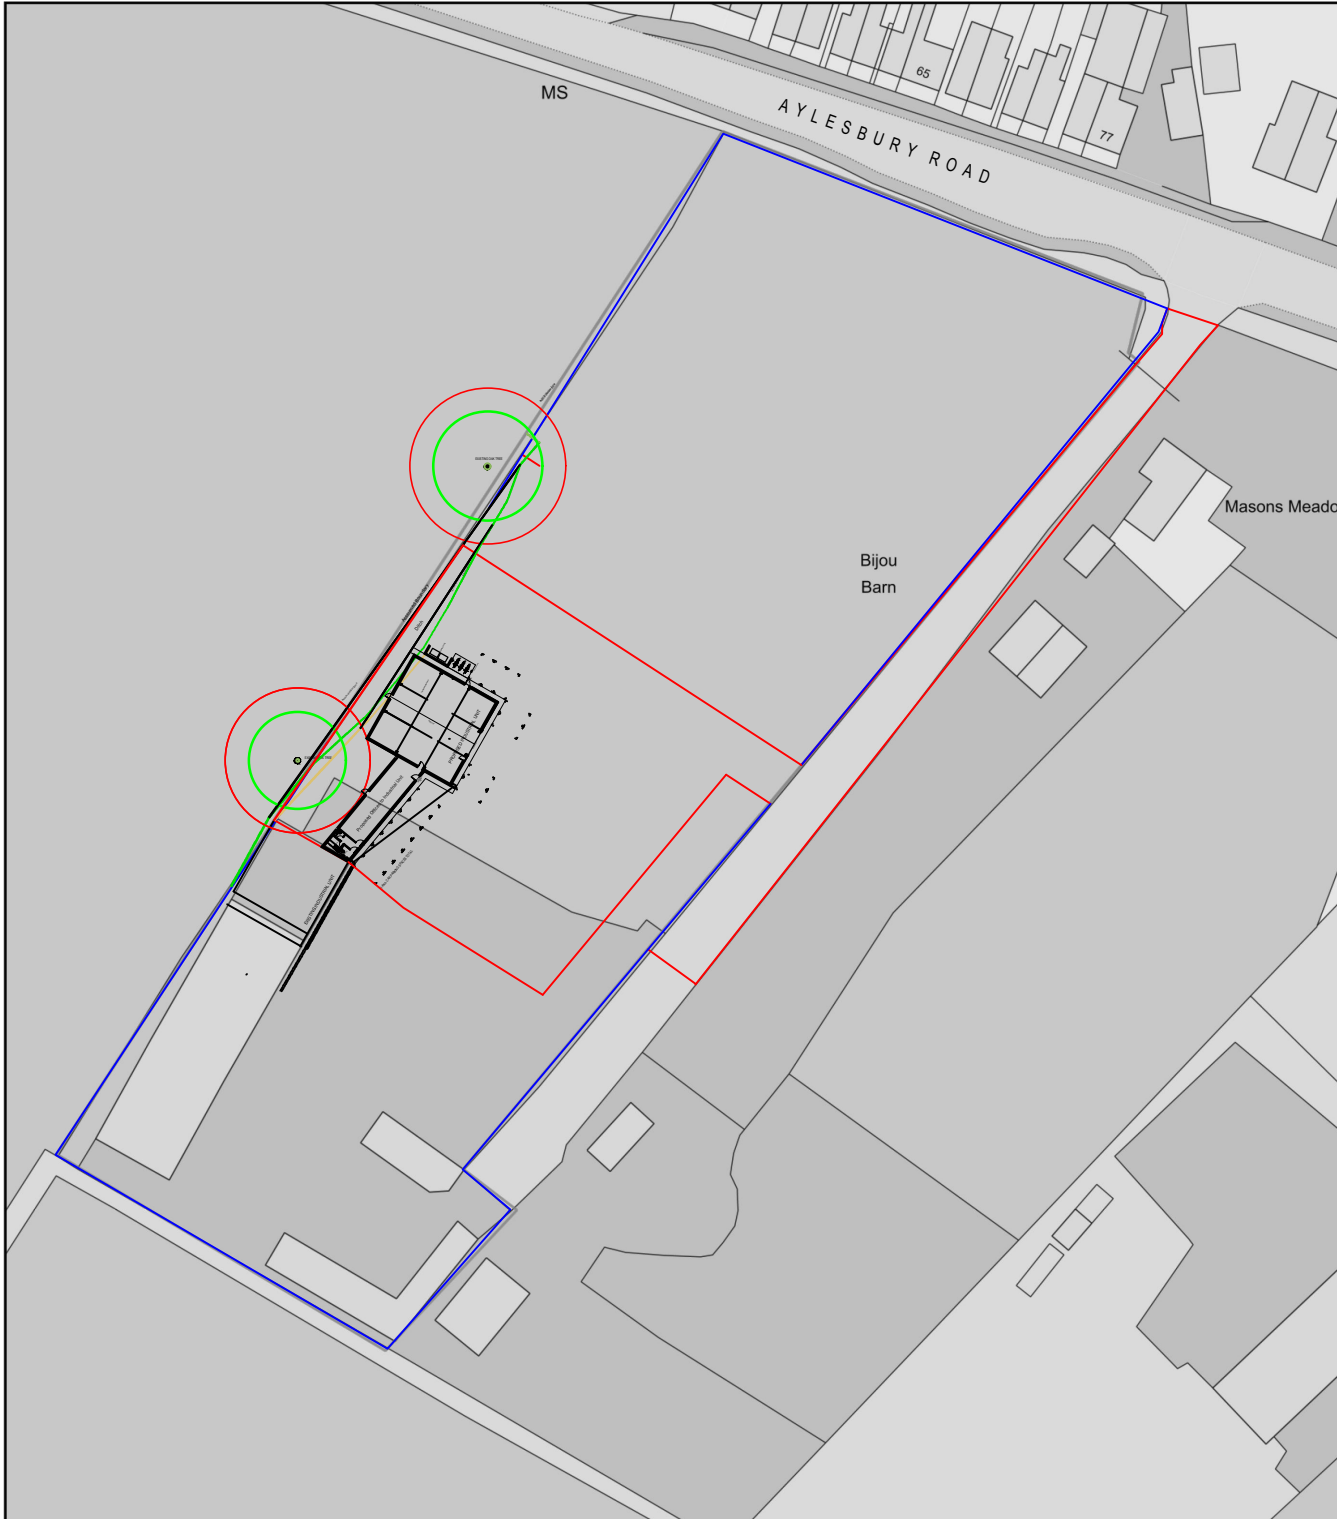

# PLANNING

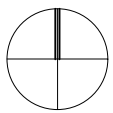

LOCATION PLAN

JULIAN P  
**KING**  
ARCHITECT

Crendon House, Drakes Drive,  
Long Crendon,  
Buckinghamshire, HP18 9BB.

Beulah, Trelights, Port Isaac,  
PL29 3TG.

Tel: 07872023552.

julian@kingarchitect.co.uk  
www.kingarchitect.co.uk

Project PROPOSED INDUSTRIAL BUILDING AT  
7 ACRE BUSINESS PARK  
ASTON CLINTON

Drawing LOCATION PLAN

Scale 1:1250 @ A3

Date 08.21

Drawing No. **680.101**