


THE WORKS ON PLOTS 1-3 HAVE ALREADY STARTED UNDER THE CLASS O PRIOR APPROVAL 21/02671/0/NOT. NO ADDITIONAL WORKS ARE REQUIRED TO PLOT 2 AS PER THE APPROVAL. THE EXISTING ROOF OF THE BARN IS TO BE REINSTATED AND ACCOMMODATION PROVIDED AT FIRST FLOOR LEVEL FOR PLOTS 1 & 3. THESE WORKS ARE SUBJECT TO A NEW FULL APPLICATION.

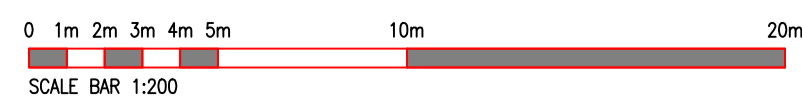

SITE LAYOUT PLAN 1:200

| | | | |
|---|--------------|-------------|-----------------|
| Rev | Note | Initial | Date |
| | | | |
| 3 Richmond House, Caldene Business Park, Mytholmroyd, Hebden Bridge, West Yorkshire, HX7 5QJ 01422 883317 enquiries@tdjagger.ltd.uk www.tdjagger.ltd.uk | | | |
| Client: Taylor | | | |
| Project: Rudstone Walk Southcave HU15 2AH | | | |
| Drawing: Proposed Site Layout Plan | | | |
| Date: June 2023 | Drawn: R Lan | Checked: | Scale: 1:200@A1 |
| Drwg No: 2842-23-32 | | Revision: C | |
| <small>Drawings are to scale indicated for planning purposes. No scaling permitted for construction purposes. Information on this drawing is copyright. All rights reserved. No part of this work may be reproduced or transmitted in any form by any means, either electronically, mechanically, by photocopying, recording or otherwise stored in any retrieval system of any nature, without the express consent of T D Jagger Ltd.</small> | | | |
| | | | |