


EXISTING BLOCK PLAN

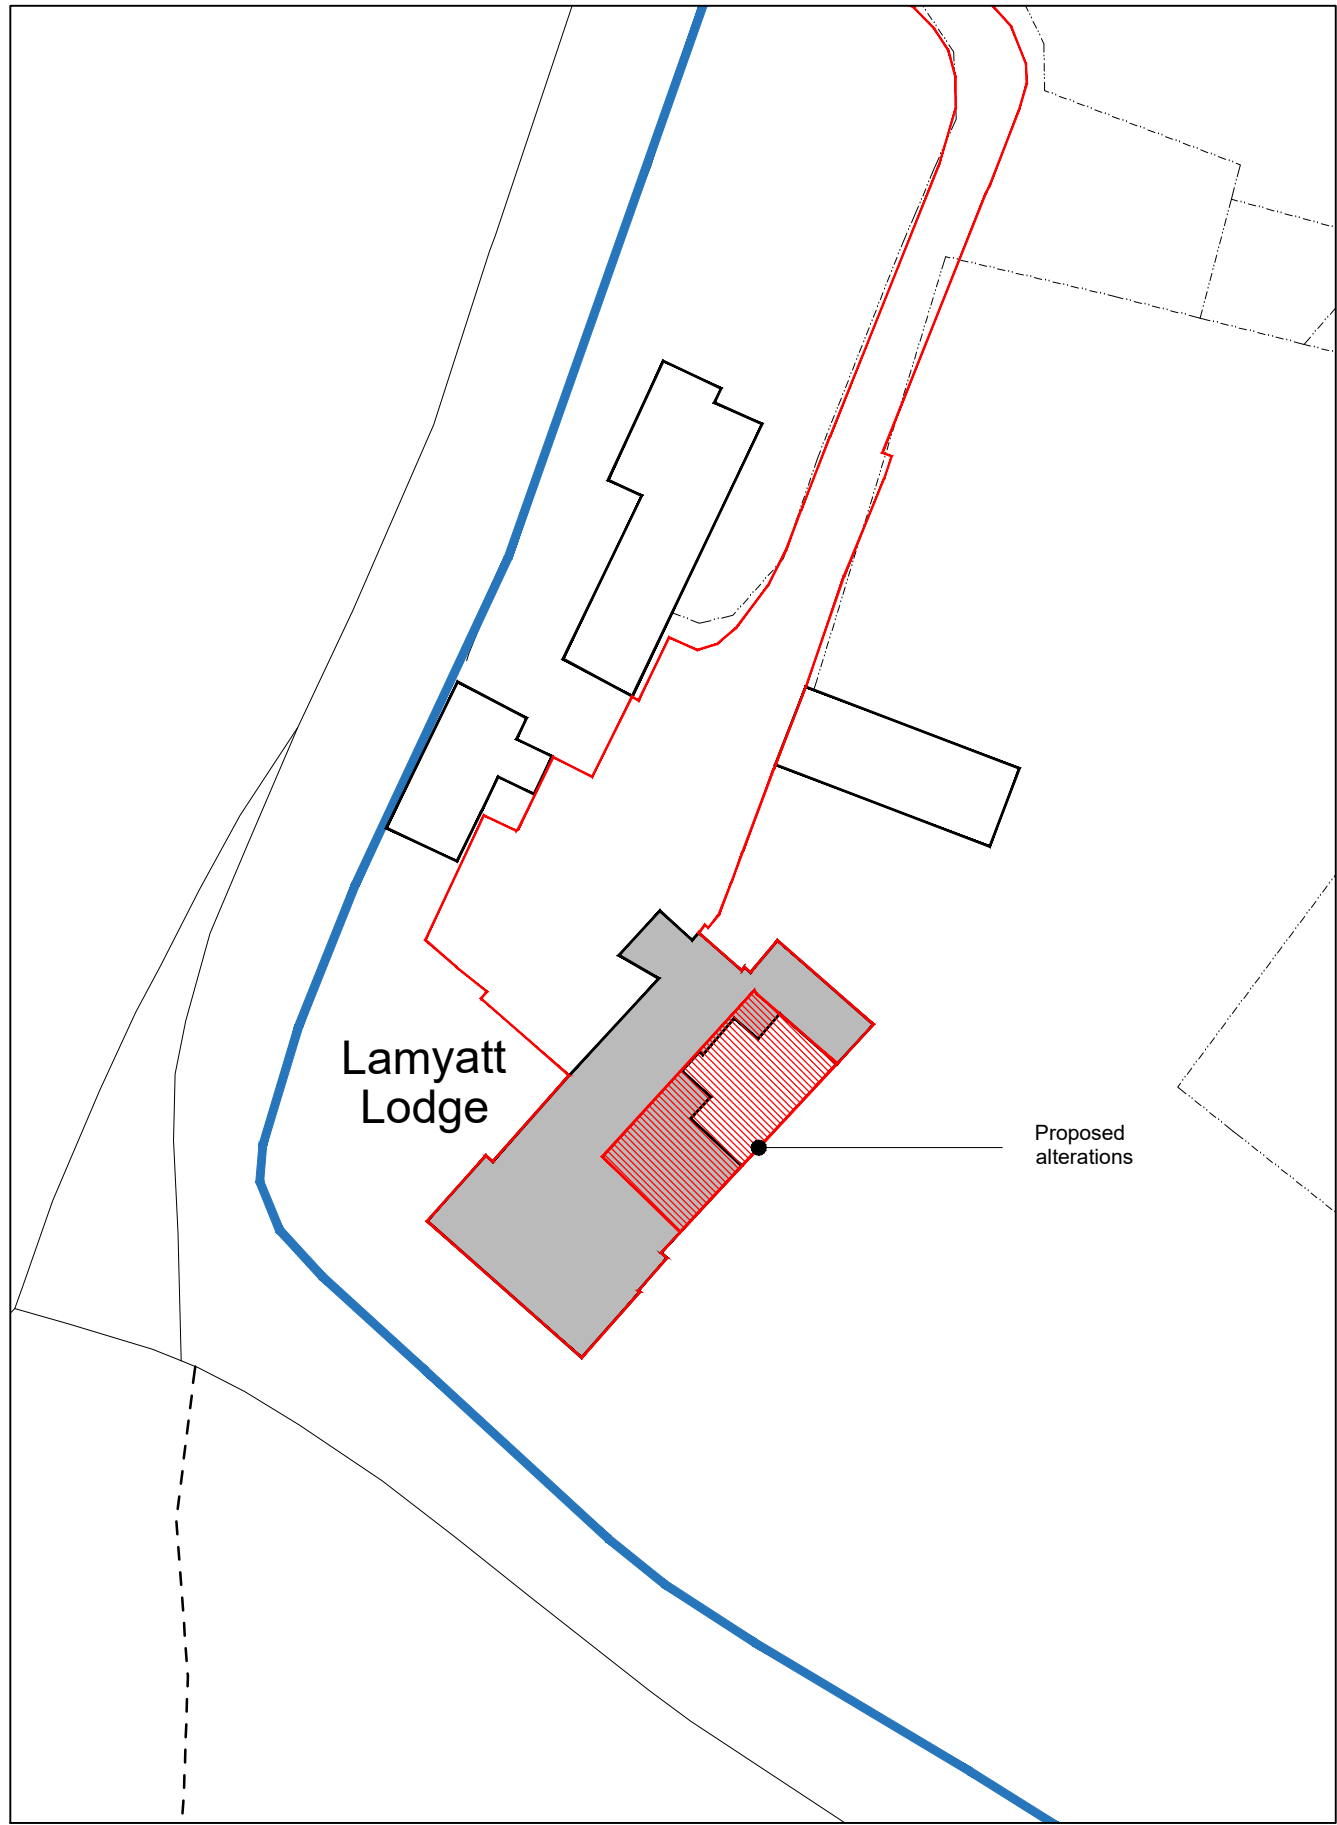

PROPOSED BLOCK PLAN

- EXTENT OF SITE (OWNERSHIP)
- EXTENT OF EXISTING SITE TO WHICH THE APPLICATION RELATES
- DEMISE OF EXISTING BUILDING TO WHICH THE APPLICATION RELATES
- DEMISE OF PROPOSED EXTENSIONS

PLANNING

| Rev | Date | Description | Drawn | Chkd |
|-----|----------|---------------------|-------|------|
| - | 06/09/23 | Planning submission | RS | LO |
| | | | | |
| | | | | |

General Note - The general contractor is responsible for the verification of all dimensions and levels on site prior to any construction or pricing works. The architect is to be informed immediately of any discrepancy. Figured dimensions take priority over scaled dimensions. Reliance on scaled dimensions to be appropriate for drawing purpose and scale of drawing

CONCEPT | EIGHT ARCHITECTS

ESC House South Road Weybridge KT13 9DZ
01932 809 444 www.concept8.co.uk

PROJECT
Lamyatt Lodge, Lamyatt, Shepton Mallet,
BA4 6NP

DWG TITLE
Existing & Proposed Block Plan

| | | | |
|------------|----------|--------------------|------|
| DRAWN DATE | SCALE | DRAWING NUMBER | REV. |
| 08/03/2023 | 1:500@A3 | 2217.LAM.1A.LP02 - | |

