
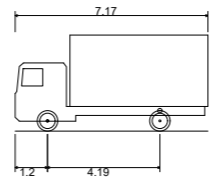


NOTE THE PROPERTY OF THIS DRAWING AND DESIGN IS VESTED IN KEY TRANSPORT CONSULTANTS LIMITED AND MUST NOT BE COPIED OR REPRODUCED IN ANY WAY WITHOUT THEIR WRITTEN CONSENT  
CAD FILE NAME : F:\DATA\Jobs\1023\_Hanham High Street\AutoCAD\1023-008C.dwg

**RIGID VEHICLE ENTERING SITE**

**RIGID VEHICLE LEAVING SITE**

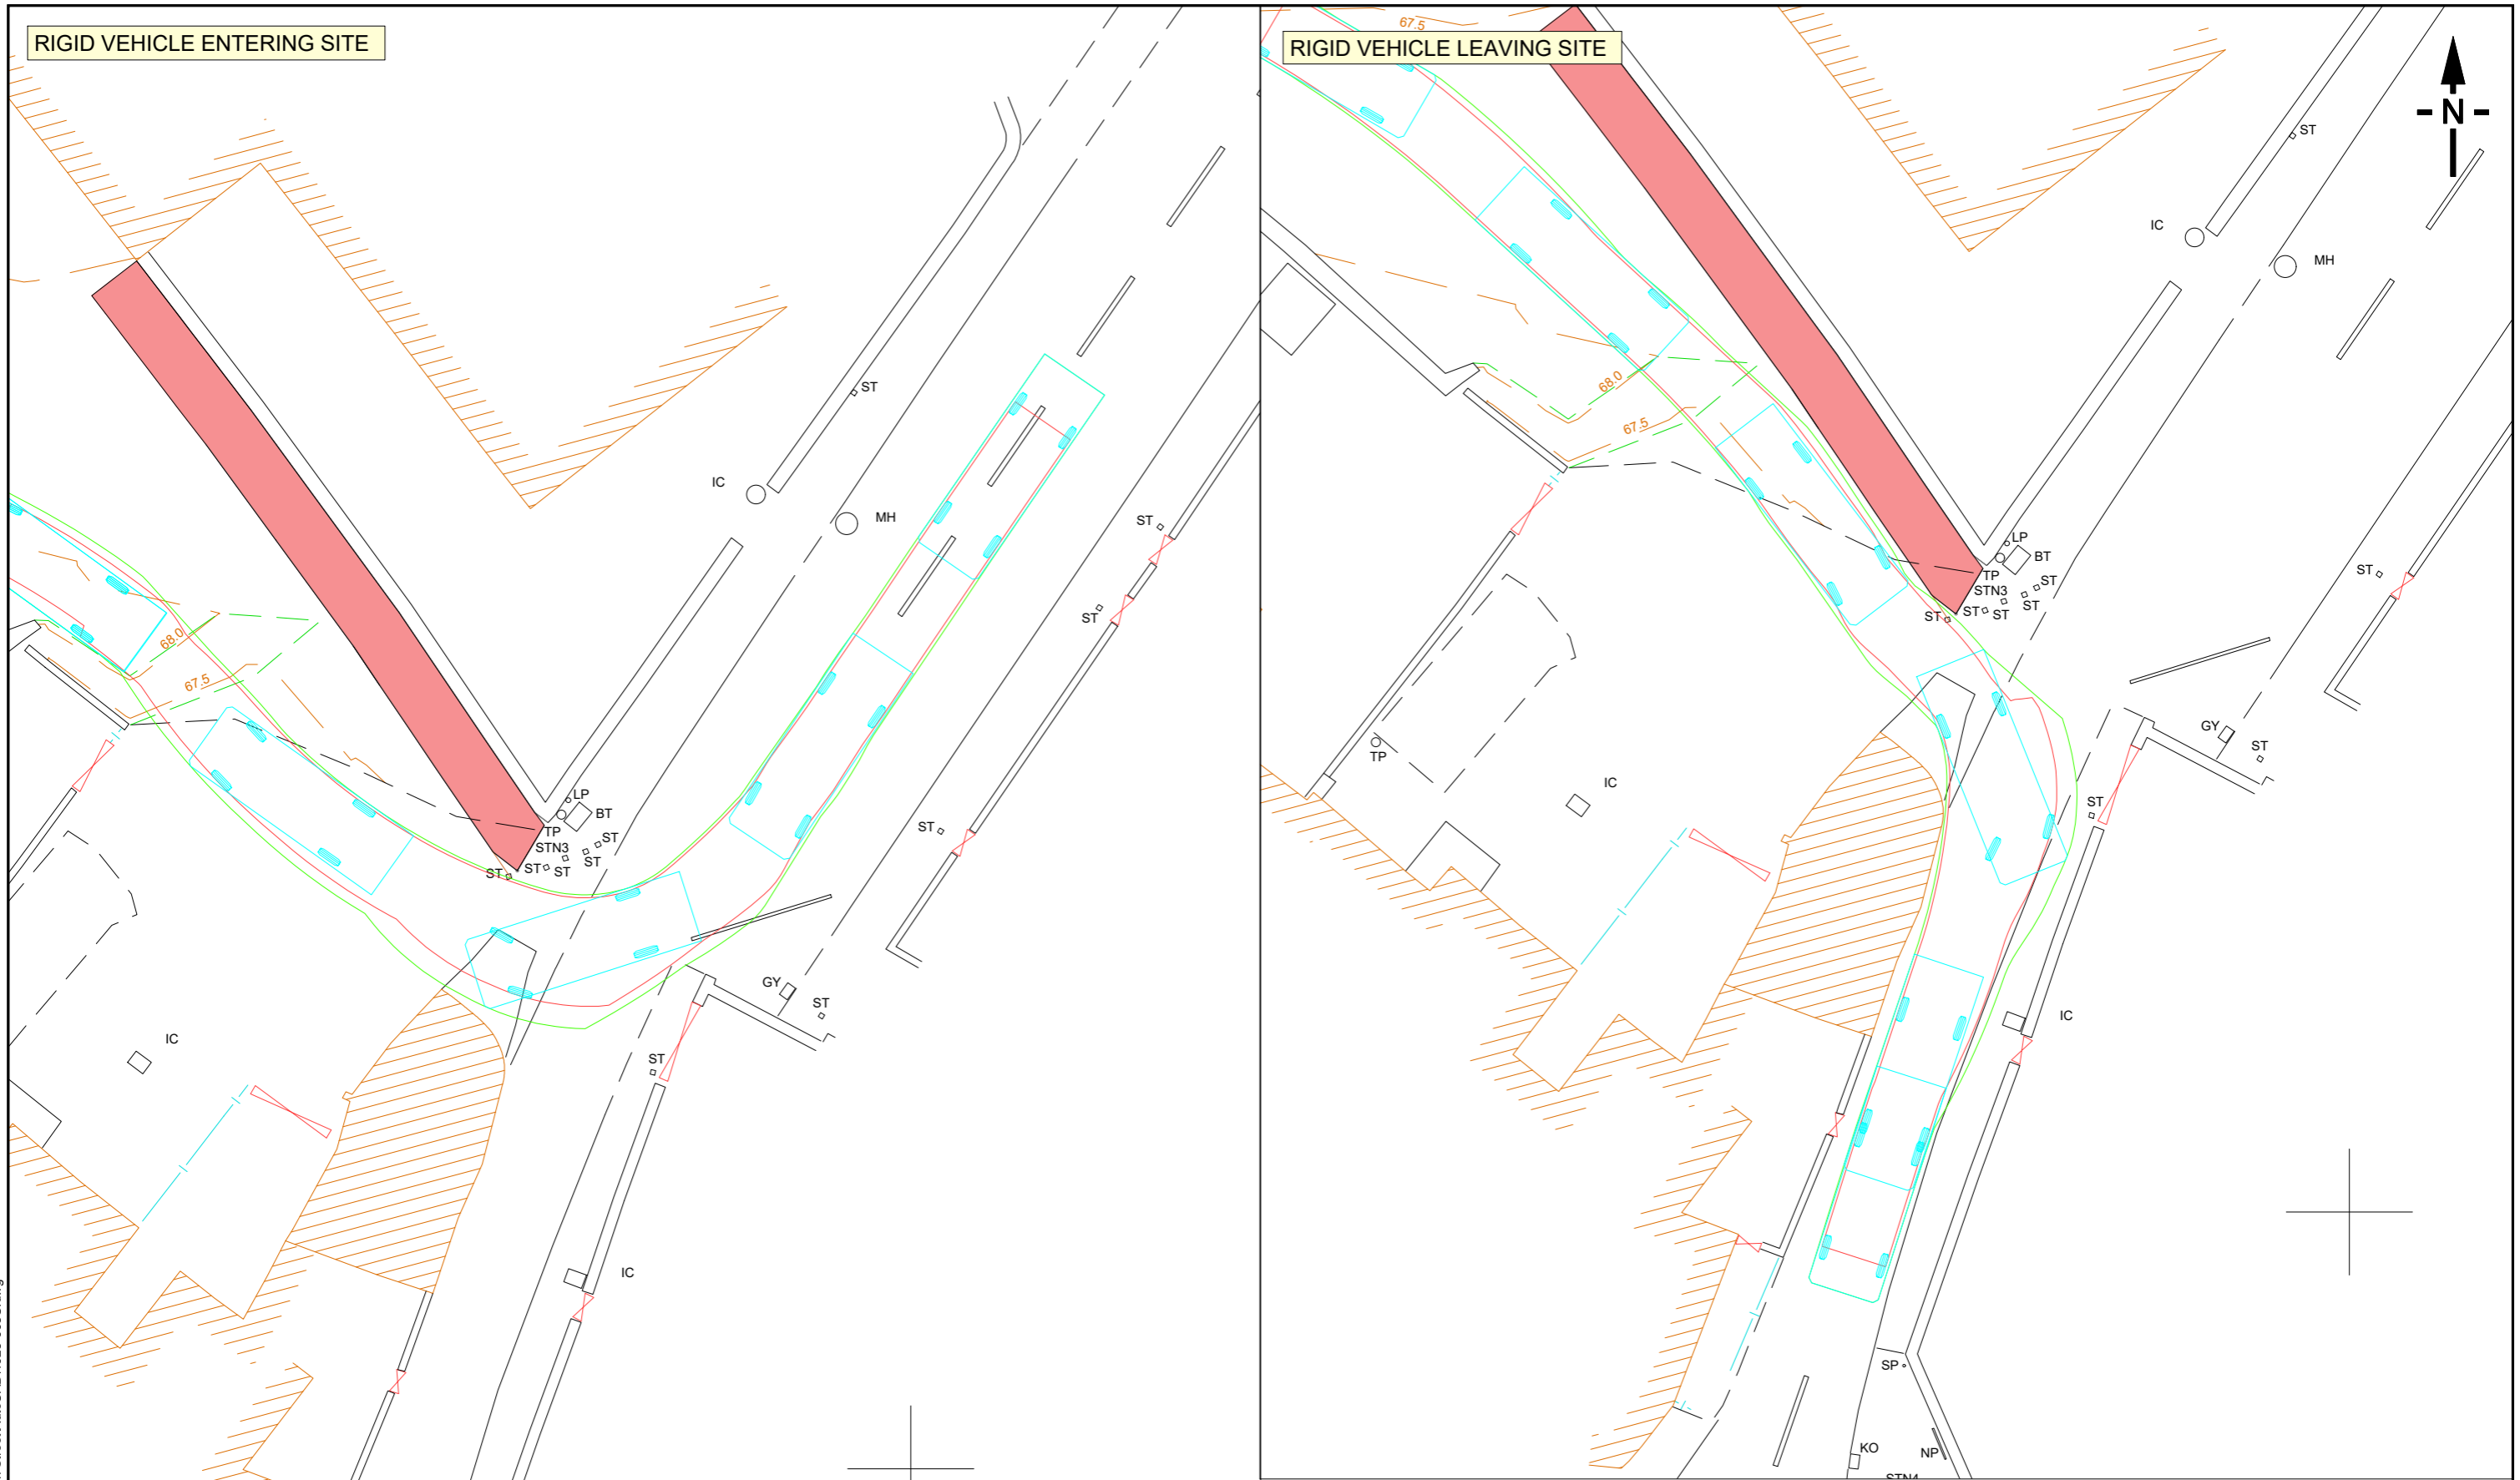

FTA Design 7.5 Tonne Rigid Vehicle (2016)  
 Overall Length 7.170m  
 Overall Width 2.300m  
 Overall Body Height 3.580m  
 Min Body Ground Clearance 0.375m  
 Track Width 2.120m  
 Lock to lock time 3.00s  
 Kerb to Kerb Turning Radius 7.000m

**HANHAM HIGH STREET**

**TRACKING OF FTA 7.5 TONNE RIGID VEHICLE**

**KILDARE HOMES**



KEY TRANSPORT CONSULTANTS LTD  
 26 BERKELEY SQUARE  
 BRISTOL  
 BS8 1HP  
 Tel : 0117 920 9430  
 E-mail : info@key-transport.com

REV	DESCRIPTION	DR	CH	PA	DATE
C	MINOR AMENDMENTS	JRF	SM	SM	APR'23
B	MINOR AMENDMENTS	JRF	SM	SM	MAR'23
A	MINOR AMENDMENTS	DRT	SM	SM	MAR'23

DRAWN BY	CHECKED BY	PASSED BY	DATE	SCALES @ A3 SIZE	ISSUE STATUS
JRF	SM	SM	MAR 23	1:200	PRELIMINARY

DRAWING NUMBER	REV.
1023-008	C