


The Cedars, Tixover Grange - Garage changes

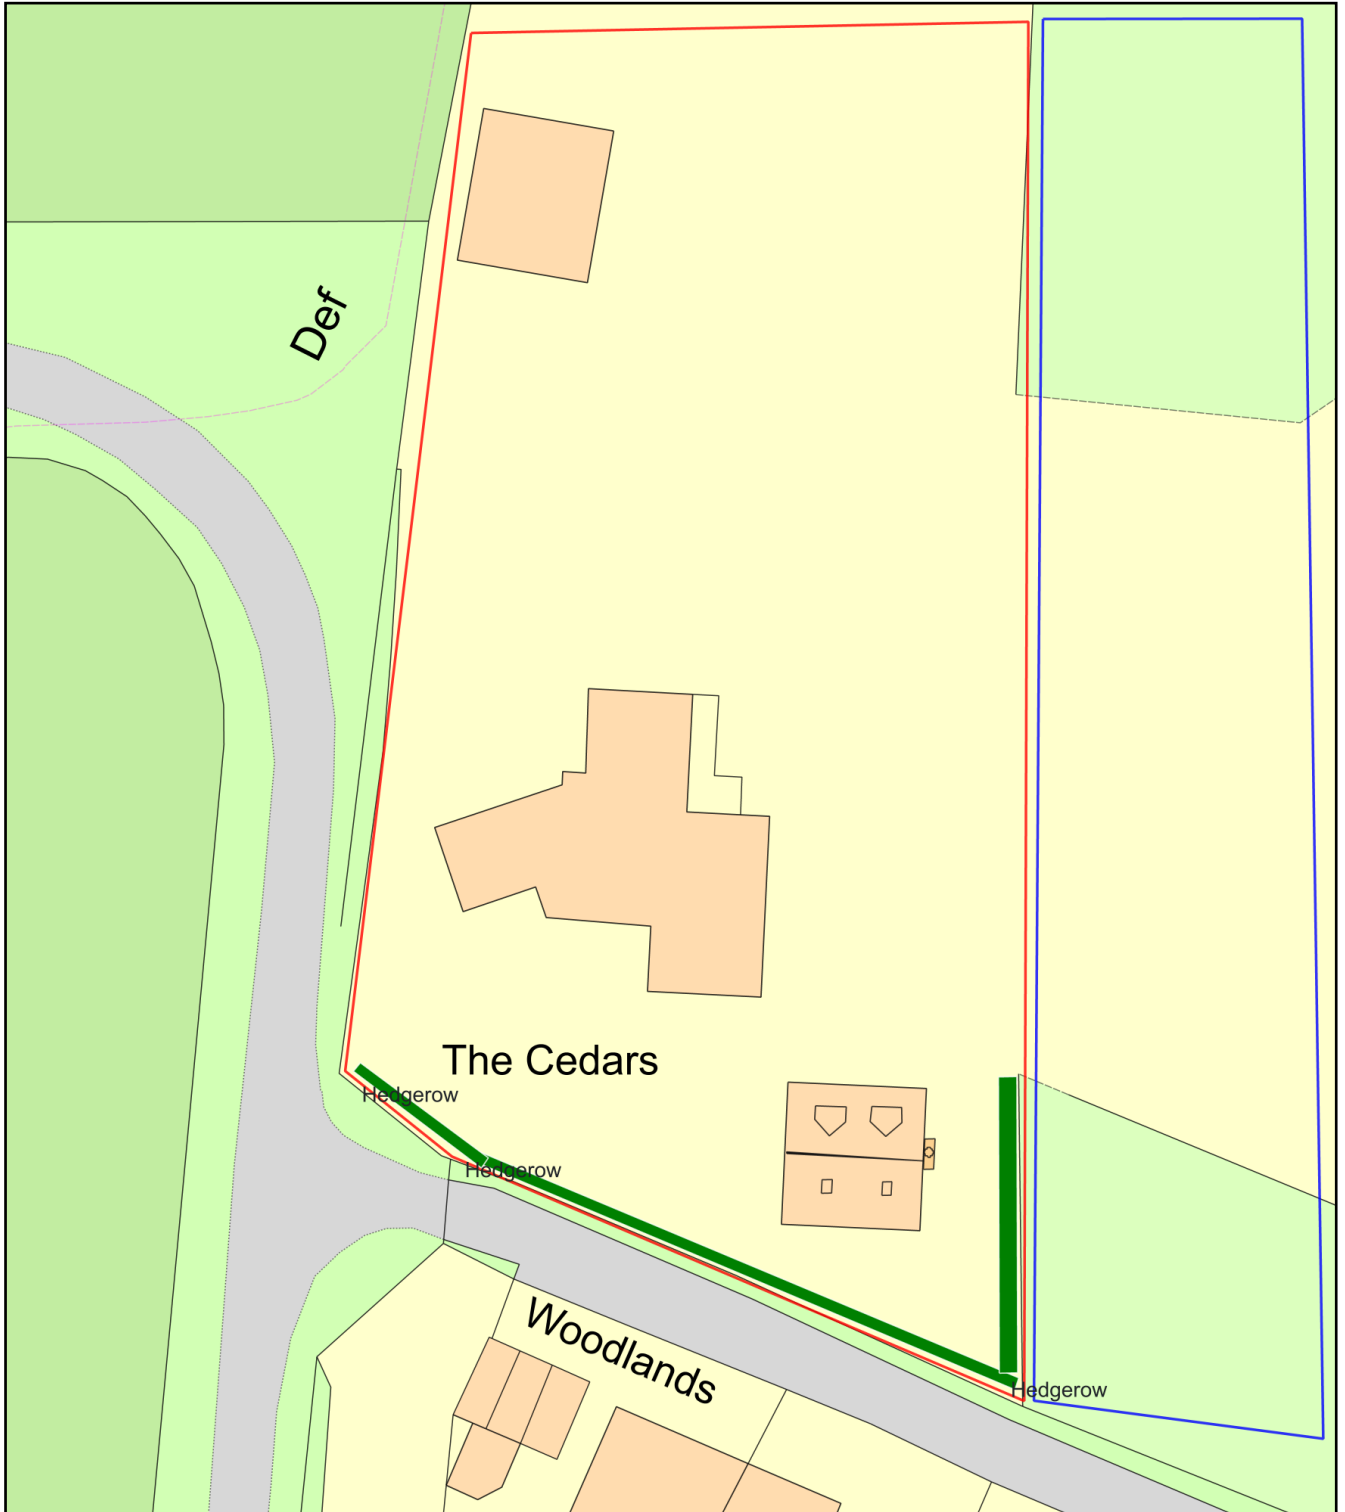

Plan Produced for: Andrew Miles
Date Produced: 12 Sep 2023
Plan Reference Number: TQRQM23255161313917
Scale: 1:500 @ A4