


Do not scale from this drawing
The Contractor is to check all
dimensions on site and report discrepancies
This drawing is copyright

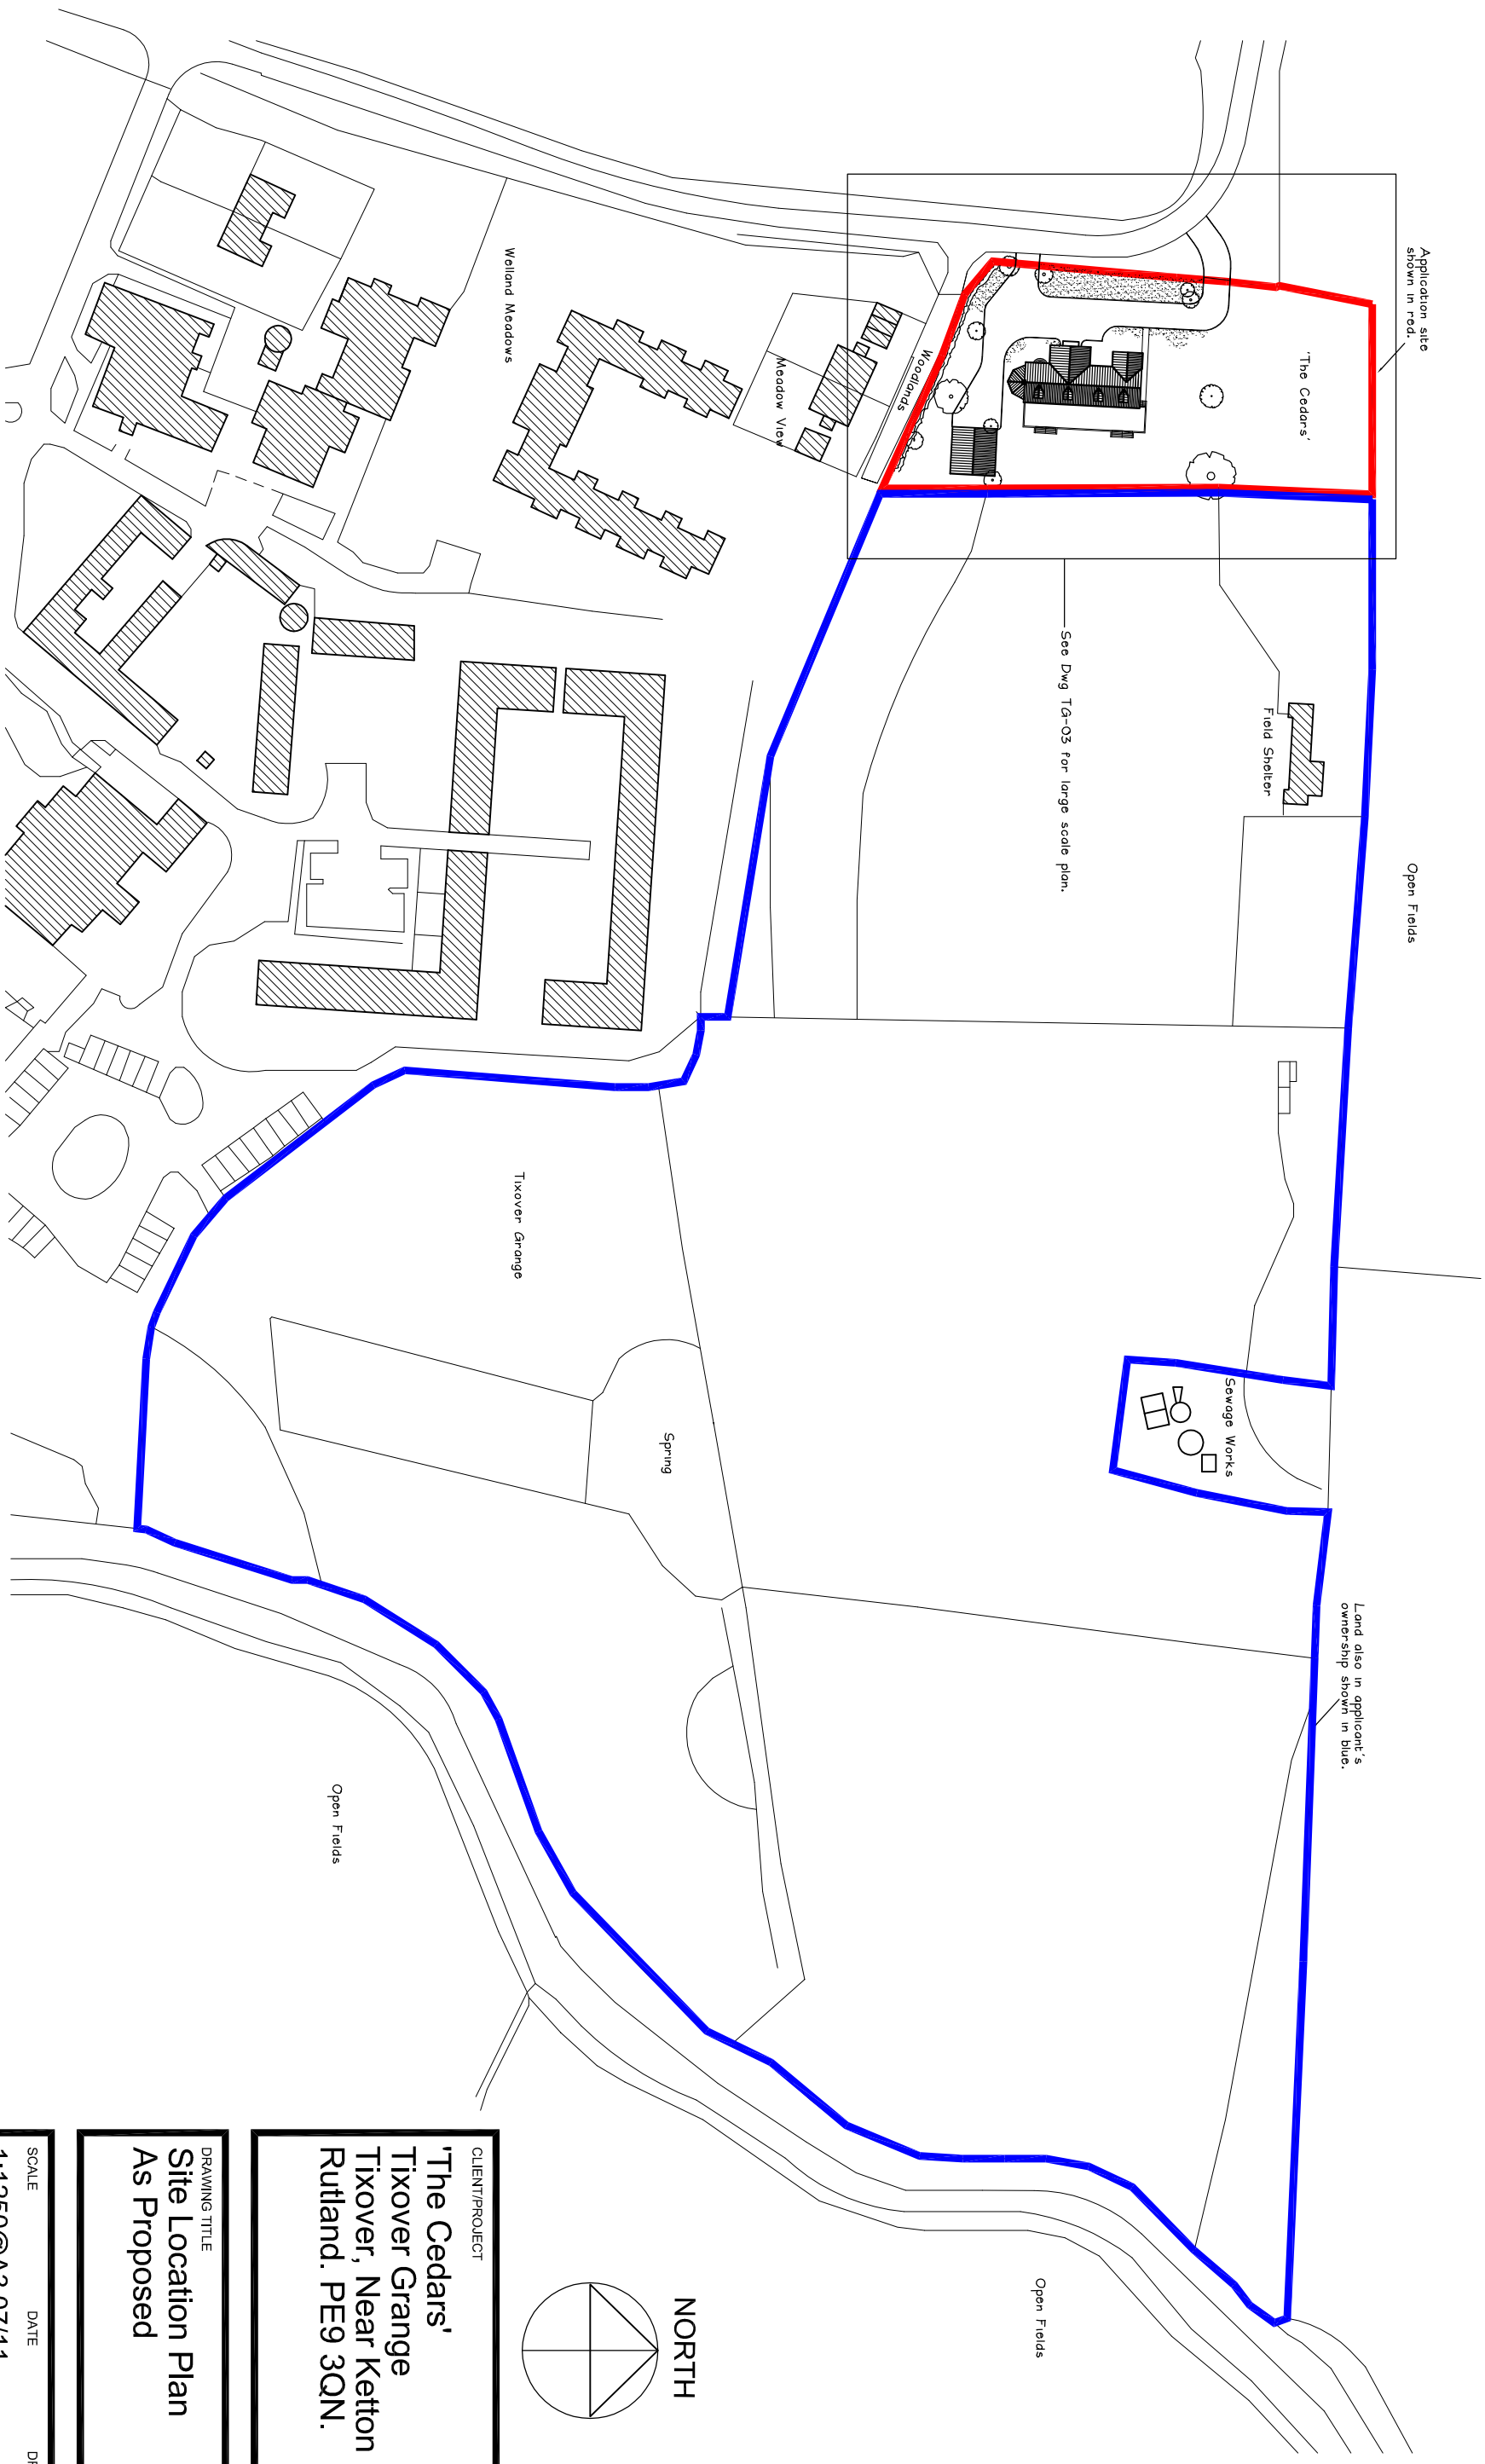

Application site shown in red.

Open Fields

Land also in applicant's ownership shown in blue.

See Dwg TG-03 for large scale plan.

NORTH

CLIENT/PROJECT

'The Cedars'
Tixover Grange
Tixover, Near Ketton
Rutland. PE9 3QN.

DRAWING TITLE

**Site Location Plan
As Proposed**

SCALE

1:1250@A3 07/11

DATE

DRAWN BY

DRAWING No

TG-06