
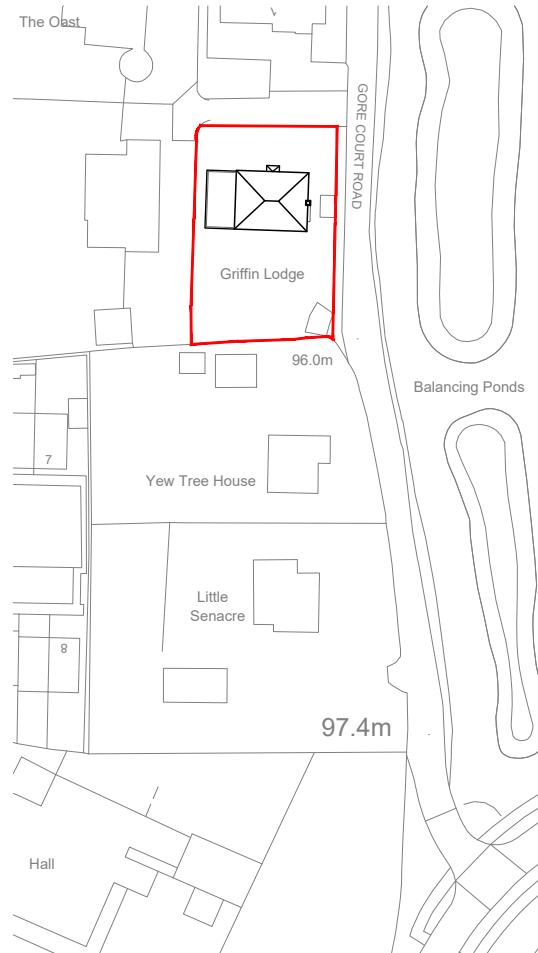
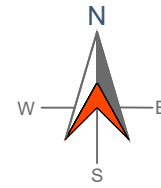


Do not scale from this drawing unless for Planning Purposes.
ALL RELEVANT DIMENSIONS AND LEVELS TO BE ASCERTAINED OR CHECKED AND VERIFIED ON SITE
BEFORE SPECIFIC AREAS OF WORK ARE COMMENCED.
All errors or discrepancies must be reported to the designer or contract administrator immediately on discovery. This
drawing remains the sole copyright of REFINE ARCHITECTURE until such time as an assignable licence is granted.

1:1250

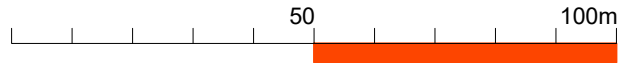

PLANNING

Drawn By JC Checked JB Date 07/09/23 Scale 1:100 Size A4 Rev.



Address : Unit 6, Grove Dairy Farm, Bobbing Hill, Sittingbourne, Kent,
ME9 8NY

Telephone : 01795 844162

E-mail : mail@refinearchitecture.co.uk

GRIFFIN LODGE

GORE COURT ROAD, OTHAM, MAIDSTONE, KENT, ME15 8RE

MR D. ETHERINGTON

SITE LOCATION PLAN

23_40_PL01