


SCALE 1:1250
@A3 0 25 50m

Plan Number: TQRQM23094114503240
Map Produced for: W Cummings
OS Licence number: 100042766
Date Produced: 04-04-2023

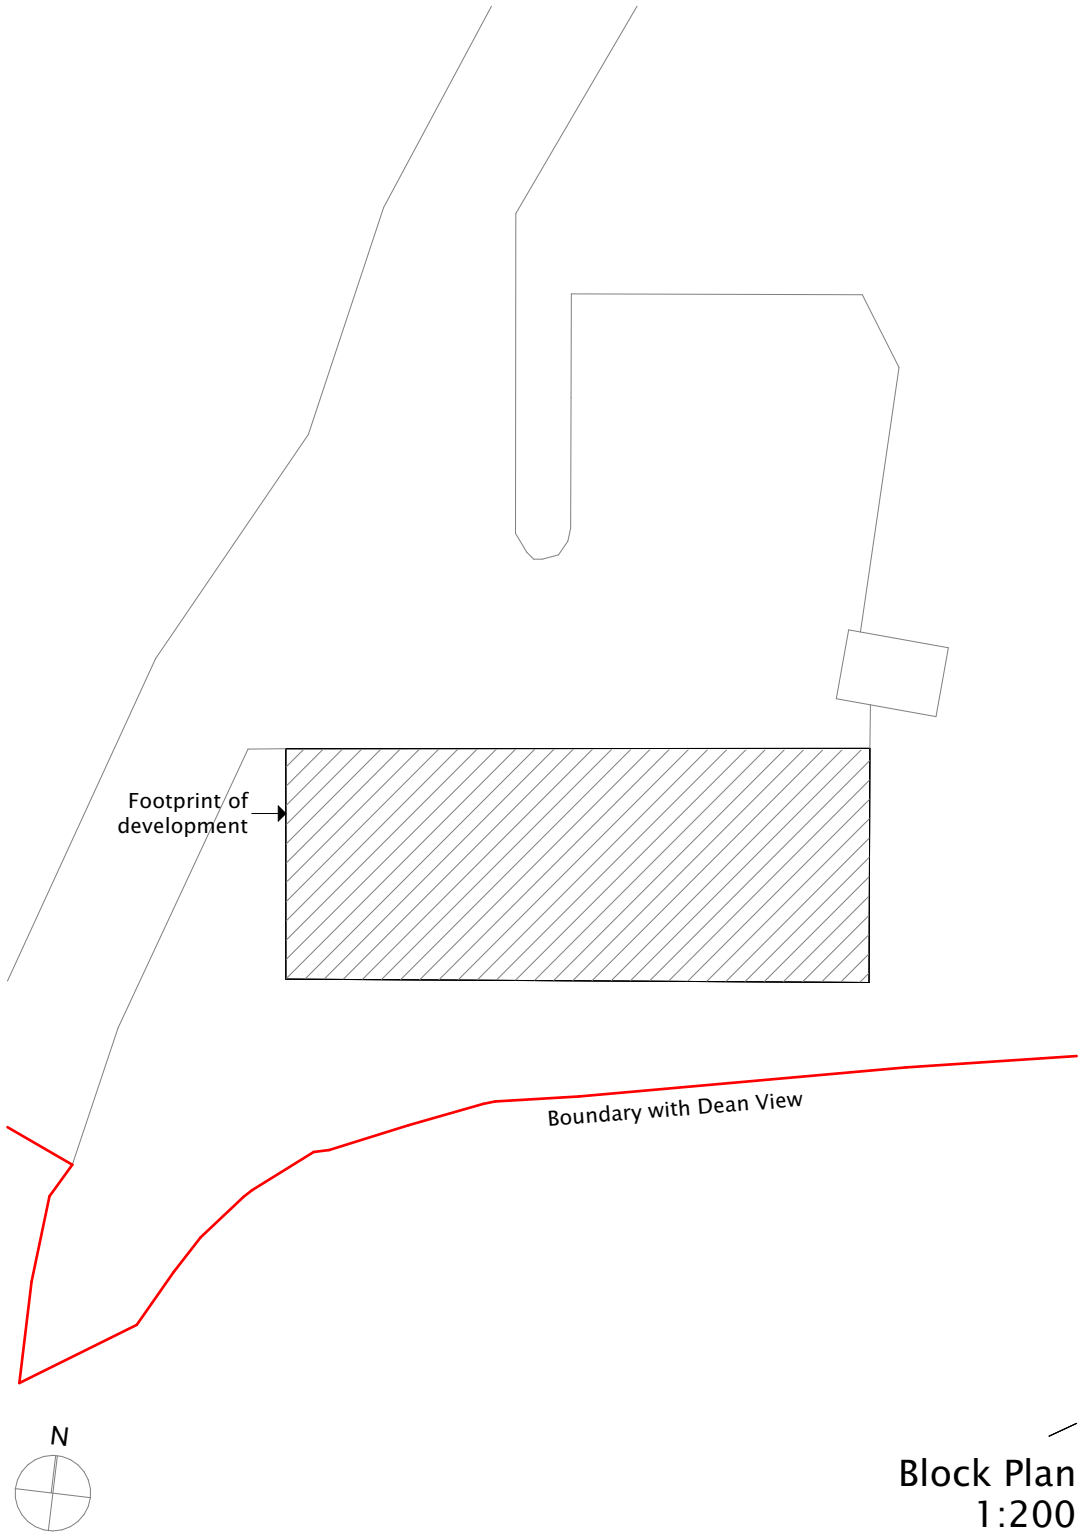

SCALE 1:200
@A3 0 4 8 12m

Block Plan
1:200

Design information is work in progress and subject to detail development & Client approval. Accommodation schedules and figures provided are subject to amendments following coordinated input by others in the design team. Dimensions must be checked on site with any discrepancies reported to the Architect for confirmation prior to any construction. Costings should not be finalised until approval /confirmation by relevant authorities and Client. Any topographical / Ordnance Survey information visible has prepared by a third party, no responsibility will be accepted for accuracy or completeness of the survey.

Rev	Date	Description	CLIENT W Cummings PROJECT Vine House, Ropley TITLE	DRAWN BY RW DATE 04.04.23 SCALE @A3 1:1250, 1:200	jlrw ARCHITECTURE jlrw.co.uk	
B	12.09.23	Site boundary updated	Location and Block Plans			
(c) JLRW Architecture 2023			PROJECT 22034		DRAWING 100	REVISION B