




Existing Ground Floor
1:100

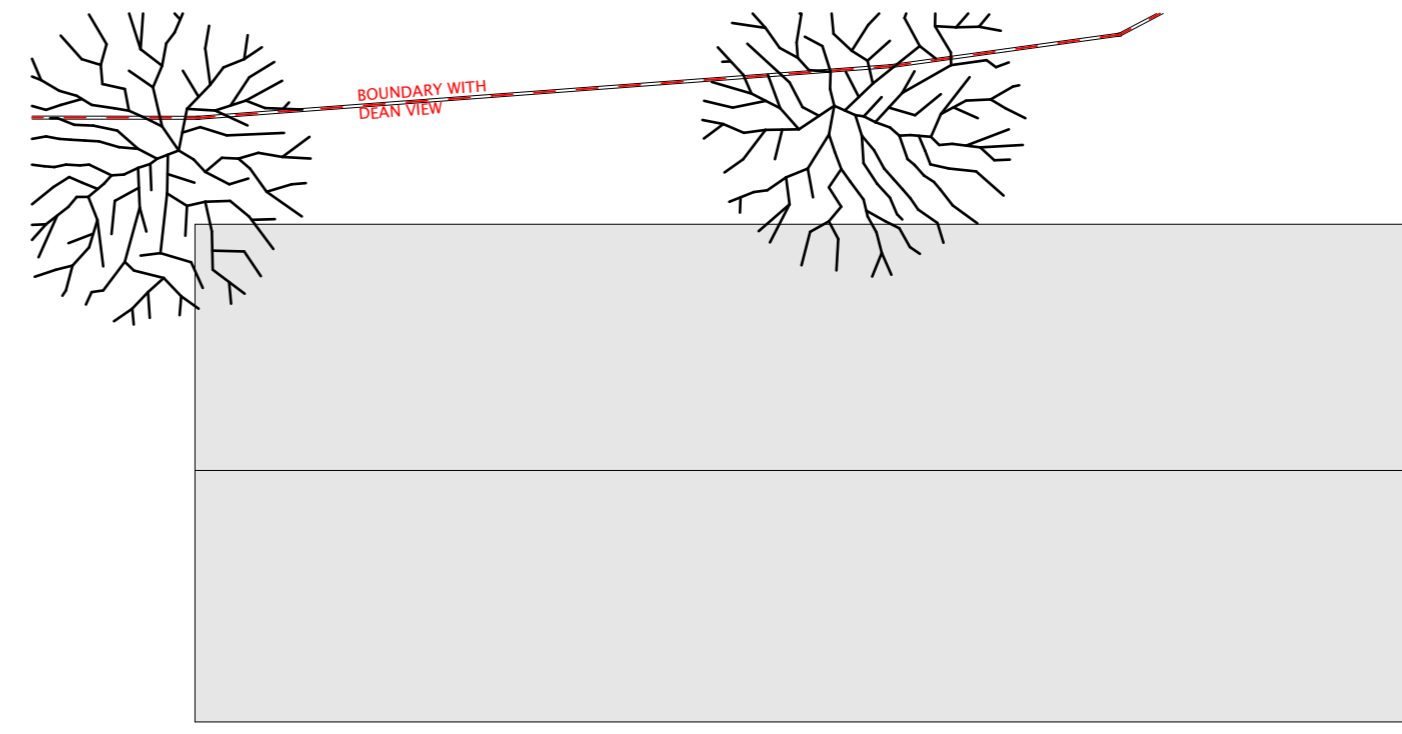

Roof
1:100

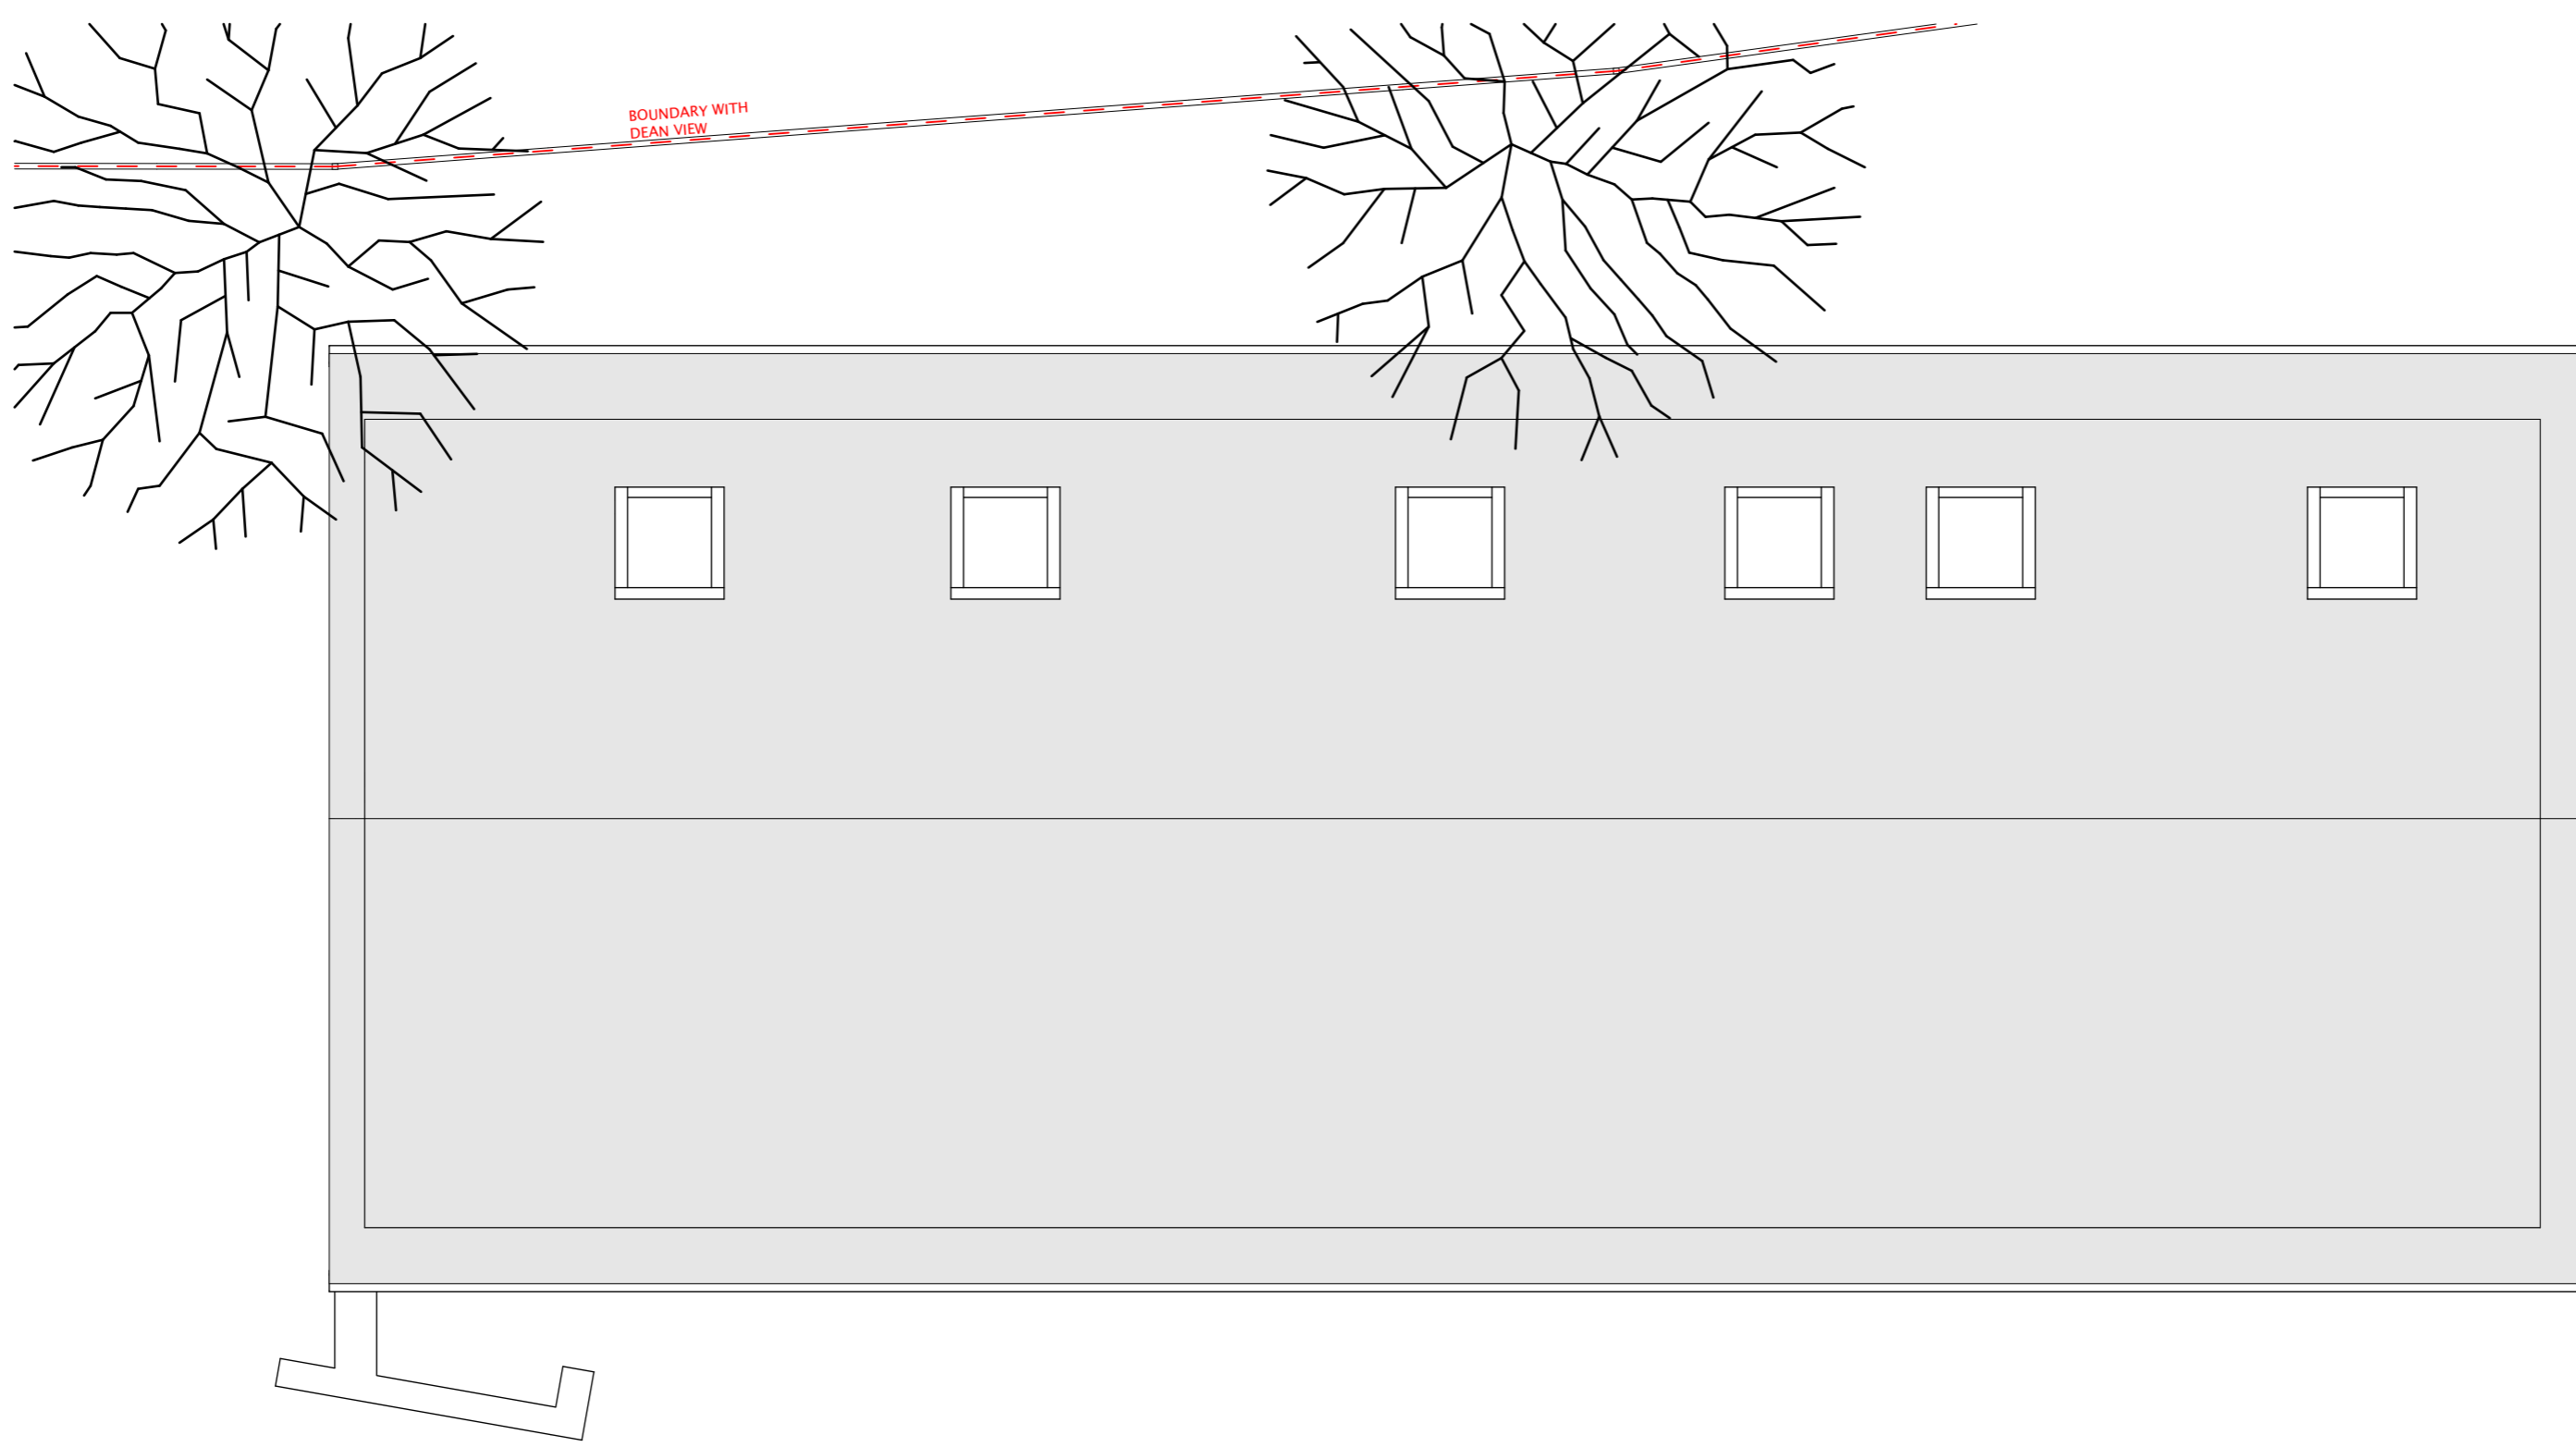

Proposed Roof
1:50

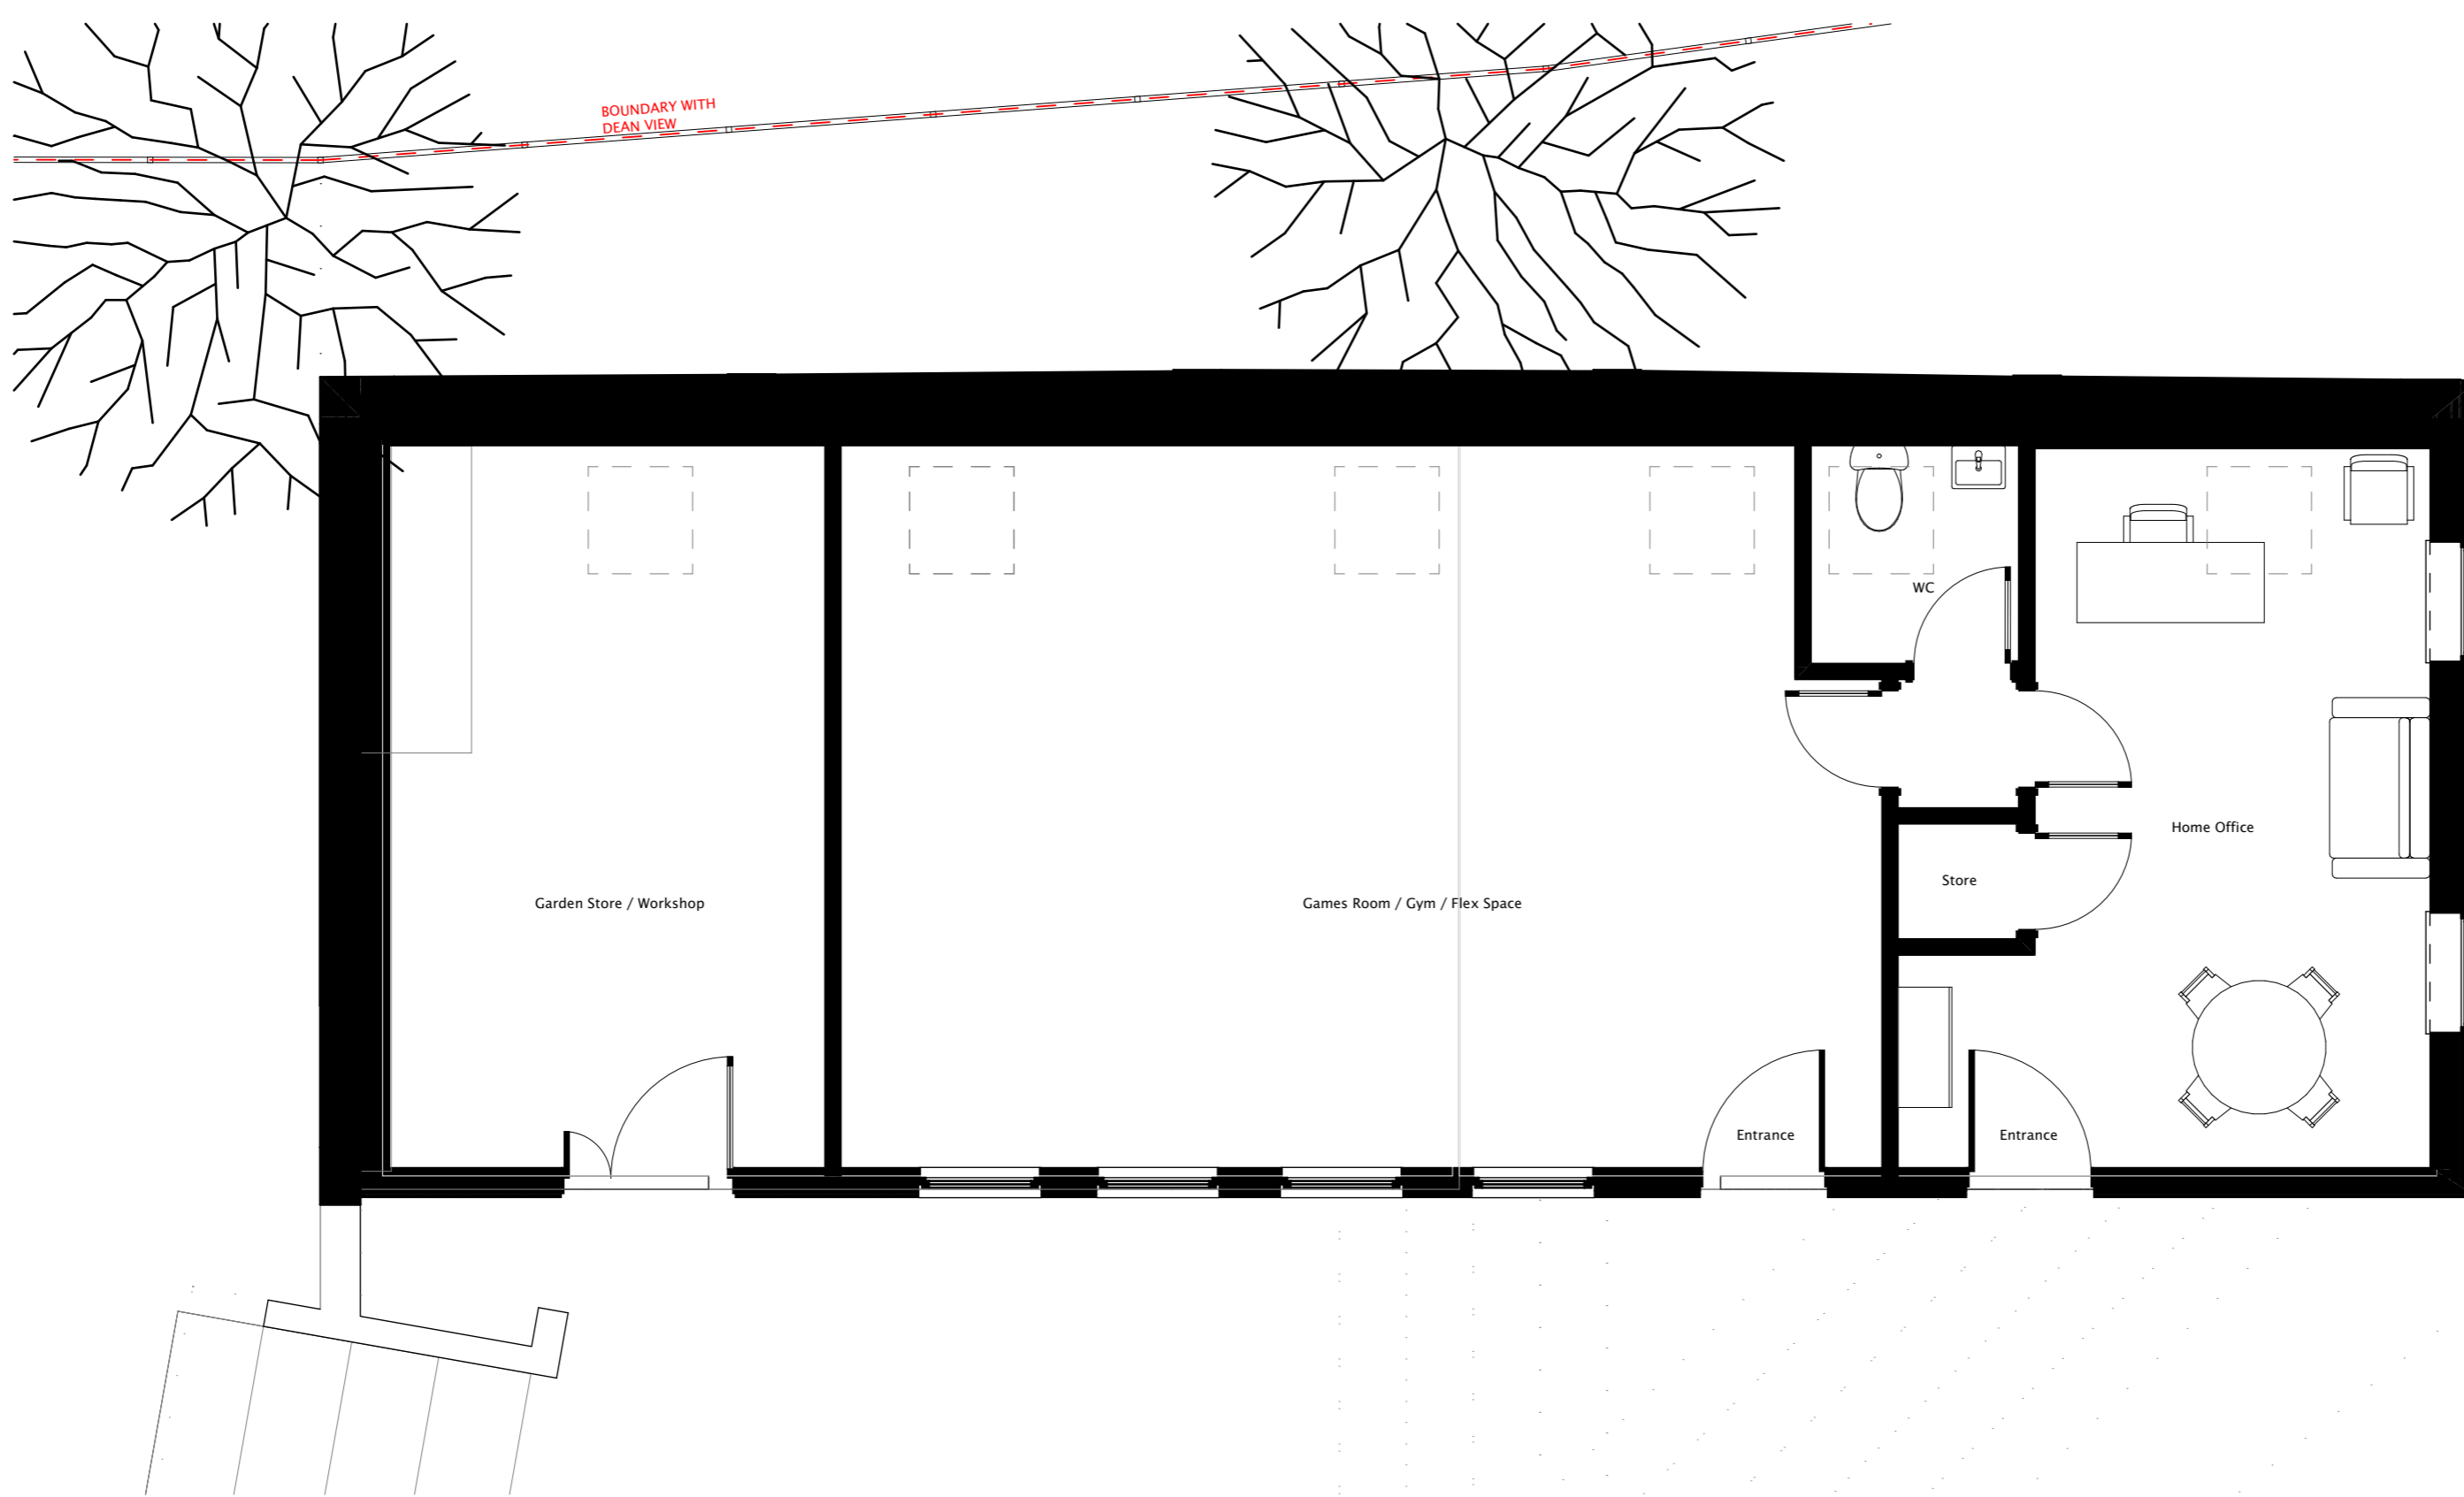

Proposed Ground Floor
1:50

Design information is work in progress and subject to detail development & Client approval. Accommodation schedules and figures provided are subject to amendments following coordinated input by others in the design team. Dimensions must be checked on site with any discrepancies reported to the Architect for confirmation prior to any construction. Costings should not be finalised until approval / confirmation by relevant authorities and Client. Any topographical / Ordnance Survey information visible has been prepared by a third party, no responsibility will be accepted for accuracy or completeness of the survey.

Rev	Date	Description
A	07.09.23	Updated to client comments



SCALE 1:50
@A1 0 1000 2000 3000mm

SCALE 1:100
@A1 0 2000 4000 6000mm

CLIENT
W Cummings
PROJECT
Vine House, Ropley

DRAWN BY
RW
DATE
06.04.23
SCALE @A1
1:100, 1:50



PLANNING

Plans Existing and Proposed

22034 101 A