




Dont Ignore
Health & Safety

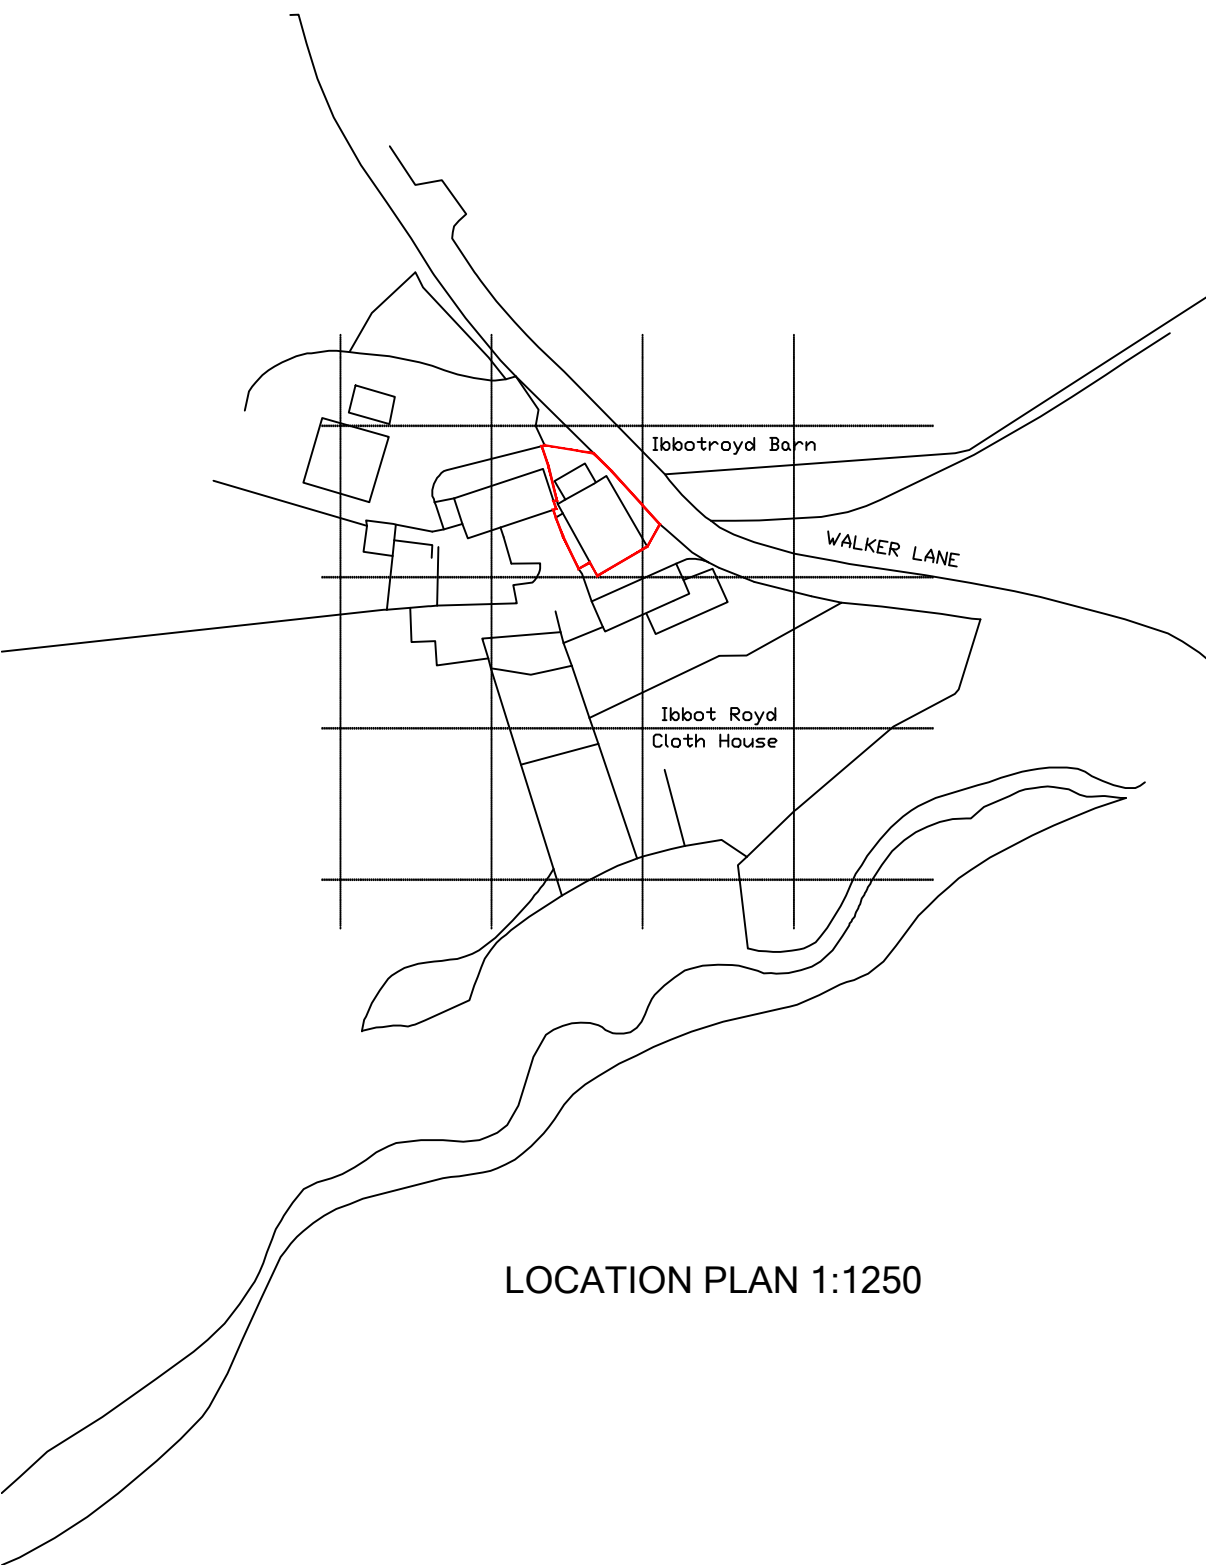

It Might Just Save
Your Life

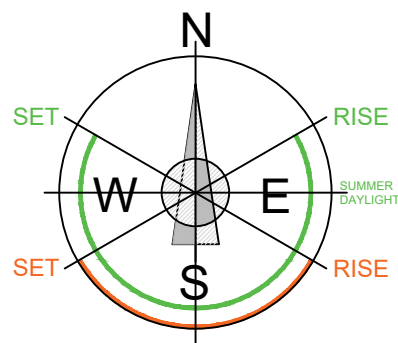

LOCATION PLAN 1:1250

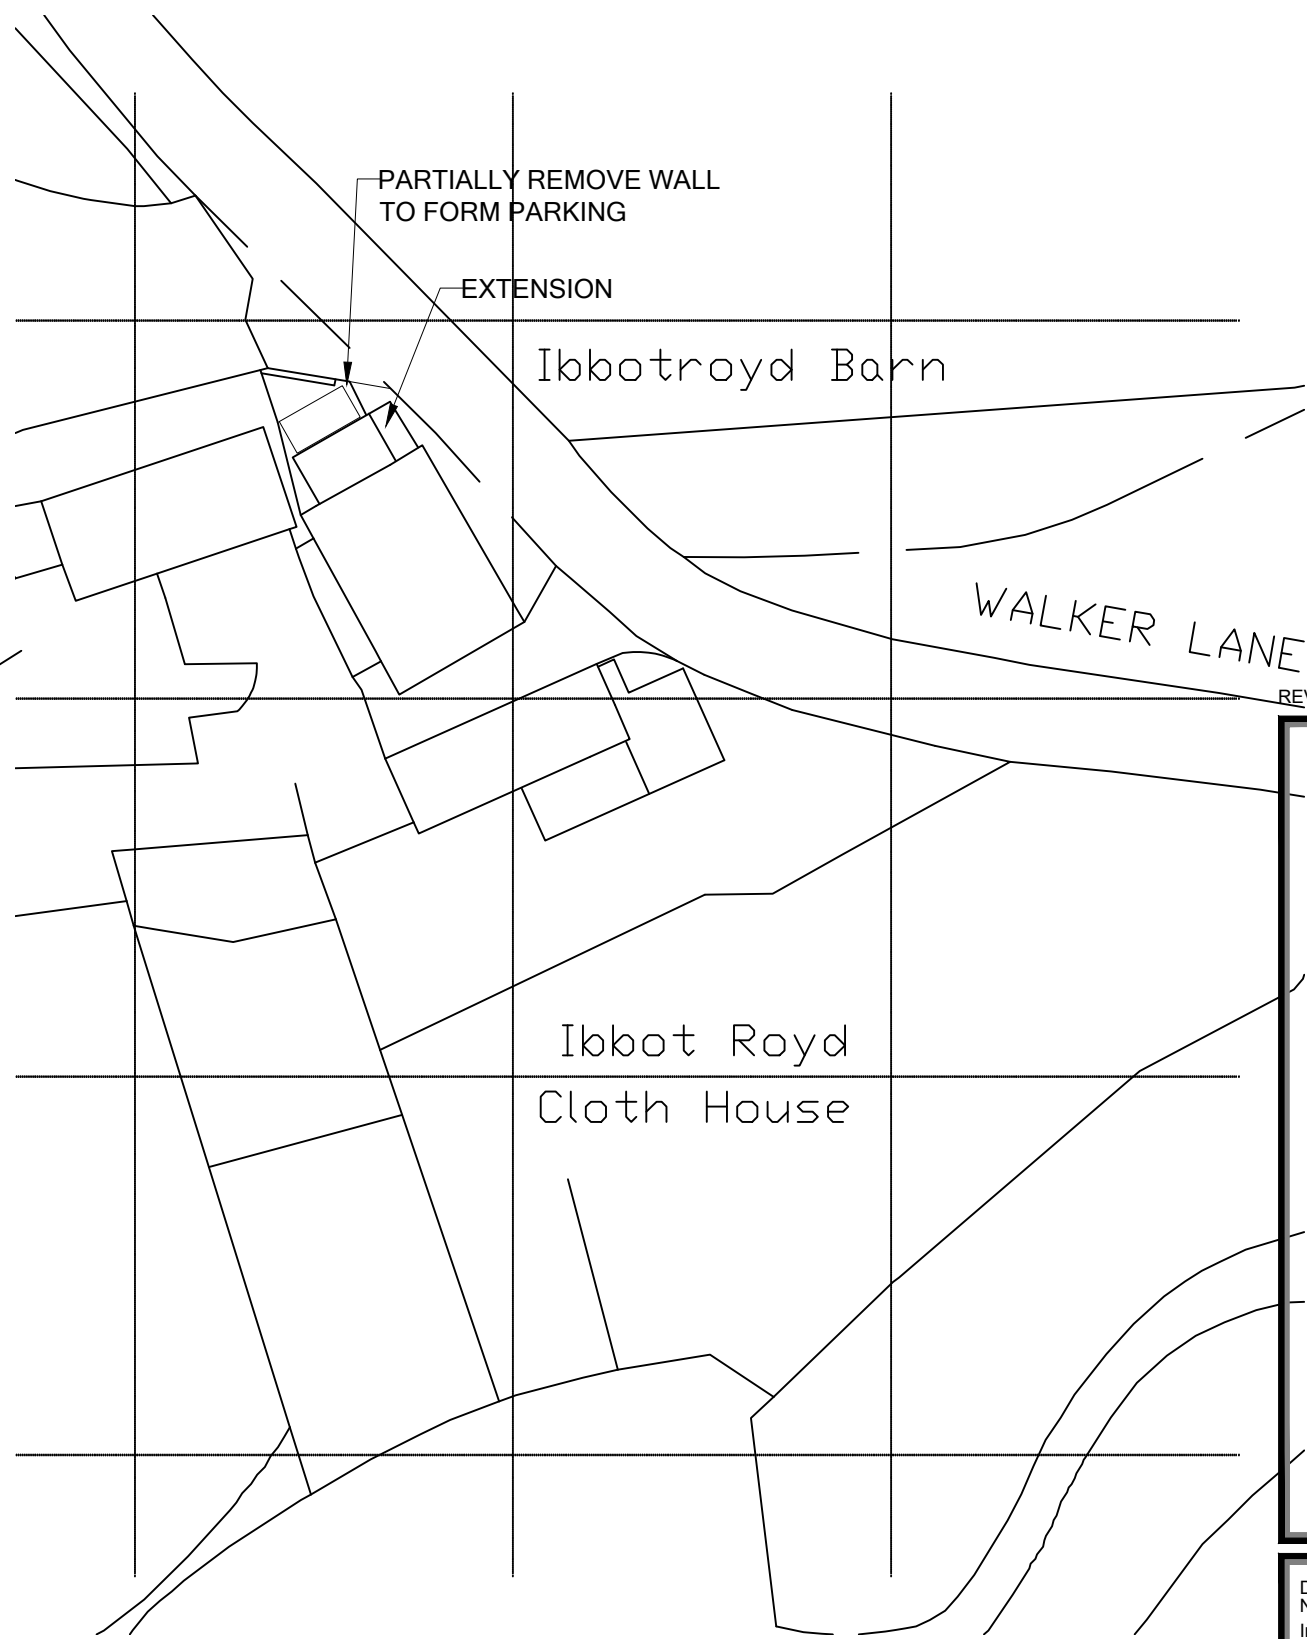

BLOCK PLAN 1:500

REV :

CLIENT :	Rawsthorn	
ADDRESS :	Ibbotroyd Barn Walker Lane Hebden Bridge, HX7 8SJ	
PROJECT :	Location Plan & Block Plan.	
DATE :	Apr 2023	
ISSUE :	PLANNING: <input checked="" type="radio"/> B.REGULATIONS: <input type="radio"/> GENERAL: <input type="radio"/>	
DRAWING REF :	REVISION:	SCALE:
2032-23-002	A	1-1250 & 1:500

Drawings are to scale indicated for planning purposes
No scaling permitted for construction purposes
Information on this drawing is copyright. All rights reserved.
No part of this work may be reproduced or transmitted in
any form by any means, either electronically, mechanically,
by photocopying, recording or otherwise stored in any
retrieval system of any nature, without the express consent
of Langley Architectural.

	MR RICHARD LANGLEY, 3 Richmond House, Caldene Business Park, Mytholmroyd, HX7 5QJ.
	EMAIL: langleyarchitectural@gmail.com PHONE: 01422 883317 - 0778 613 8740
Architectural Design, Planning & Development , Building Regulations, Land Surveys & Setting Out.	