


- NOTES**
1. This drawing is to be read in conjunction with all relevant architects', engineers', and specialist's drawings, bills of quantities and specifications.
 2. Do not scale off this drawing.
 3. All dimensions are to be confirmed on site by the contractor.
 4. Refer to MHA drawing 130 for all general notes.

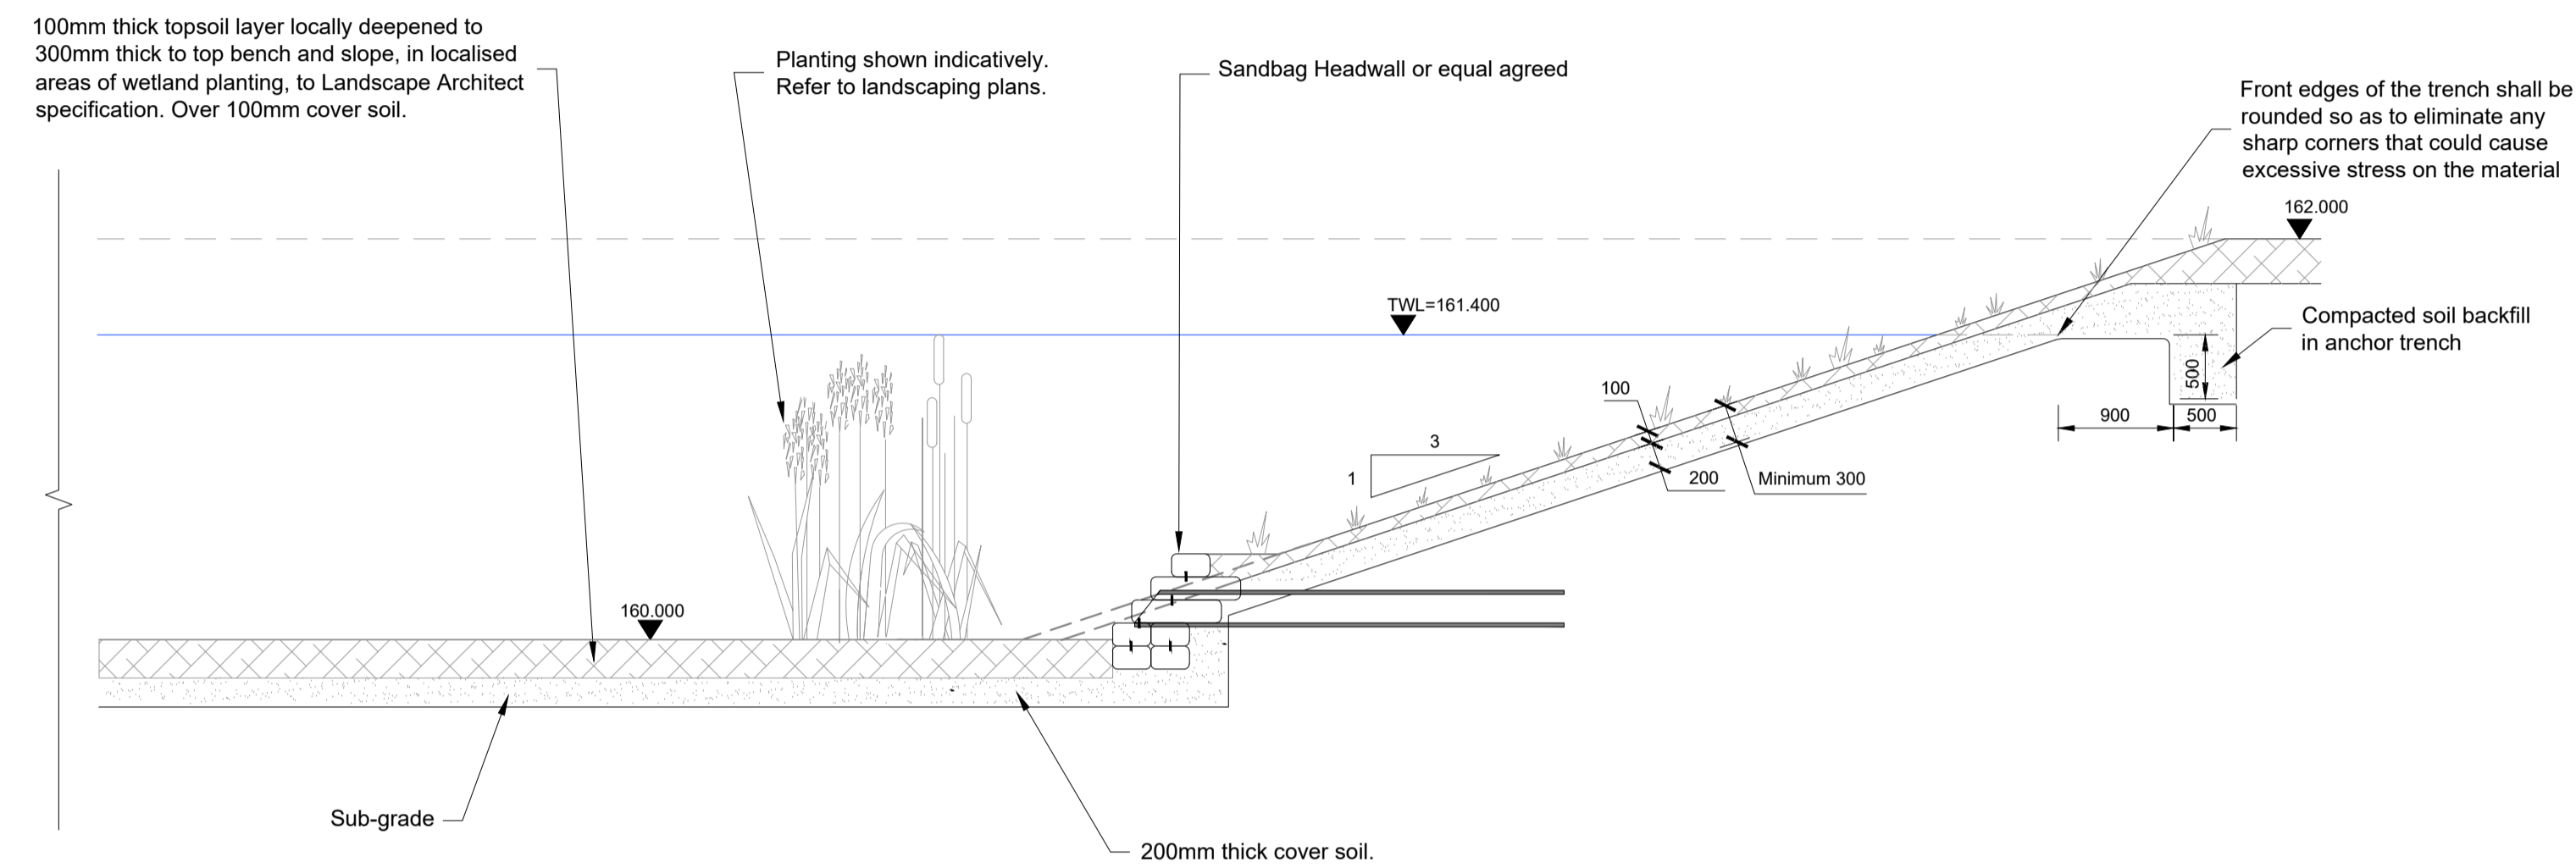

Typical Section Through Infiltration Basin With Sandbag Headwall

Rev.	Date	Made by	Amendments
P04	11.09.23	FJ	UPDATED TO SHOW INFILTRATION BASIN DETAIL
P03	12.08.22	MM	PERMEABLE PAVING DETAIL REMOVED
P02	15.06.22	CH	UPDATED PERMEABLE AISLE DETAIL
P01	10.06.22	CH	ISSUED FOR PLANNING

Status
PLANNING

MHA STRUCTURAL DESIGN
London +44 (0)207 375 6340
Cambridge +44 (0)1223 776340
mhastructuraldesign.com

Job Title
BEECHES FARM, TRING

Drawing Title
PROPOSED DRAINAGE CONSTRUCTION DETAILS SHEET 2 OF 2

Scales			
1:200 @ A1			
Drawn	CH	Date	10.06.22
Checked		Revision	P04
Job No	21460	Drawing No	512