

THIS DRAWING & ANY DESIGN THEREON IS THE COPYRIGHT OF INIGO ARCHITECTURE LTD AND SHALL NOT BE REPRODUCED WITHOUT THEIR WRITTEN CONSENT.

ALL DIMENSIONS AND LEVELS ARE SUBJECT TO A THOROUGH AND ACCURATE ON SITE CHECK BY THE CONTRACTOR PRIOR TO THE COMMENCEMENT OF ANY WORKS.

ALL SIZES OF STRUCTURAL COMPONENTS ARE TO BE VERIFIED BY A STRUCTURAL ENGINEER.

ELECTRICAL INSTALLATION OR MODIFICATIONS, WATERS AND THE RELEVANT BRITISH STANDARDS AND C.O.P.S AND ARE TO BE IN ACCORDANCE WITH THE LOCAL BUILDING REGULATIONS AND COMPLIANT WITH THE LATEST EDITION OF THE REGULATION INCLUDING AMENDMENTS 1 & 2. PLEASE NOTE ELECTRICAL CONTRACTORS MUST BE MEMBERS OF THE NATIONAL INSPECTOR COUNCIL FOR ELECTRICAL INSTALLATION & CONTRACTING (NICEIC) & THE ELECTRICAL CONTRACTORS ASSOCIATION.

MECHANICAL INSTALLATION OR MODIFICATION INCLUDING HEATING & HOT WATER SHALL BE IN ACCORDANCE WITH THE LATEST EDITION OF THE CHARTERED INSTITUTE OF BUILDING SERVICES ENGINEERS & TO THE LOCAL WATER COMPANY BYLAWS, THE CIBSE GUIDE AND C.O.P.S. THE LATEST EDITION OF THE BUILDING REGULATIONS APPROVED DOCUMENTS AND ALL NATIONAL AND LOCAL REGULATIONS.

ALL WORKS ARE TO COMPLY WITH THE LATEST VERSION OF THE BRITISH STANDARD FOR ASBESTOS, ASBESTOS REMOVAL OR ANY UNKNOWN ASBESTOS AND DRAINAGE CODES AND RESTRICTIVE COVENANTS.

THIS DRAWING SHOULD BE READ IN CONJUNCTION WITH ALL PLAN DRAWINGS & DOCUMENTS RELATING TO THE WORKS, DO NOT SCALE FROM THIS DRAWING EXCEPT FOR DIMENSIONS SPECIFIED.



CDM Regulations 2007 - Designers' Notes on Significant Residual Risks

- 1.

These notes relate solely to information shown on this drawing. Only significant risks which are considered to be unusual or unlikely to be obvious to a competent contractor or other designer will be highlighted. This information may be subject to revision as the design develops.

Refer also to drawings:	Verification Status	Verified by	Date
	MEQ/JESON		
	PLANNING		
	BUILDING CONTROL		
	CONSTRUCTION		

No	Revision	Date	Drn	Chkd

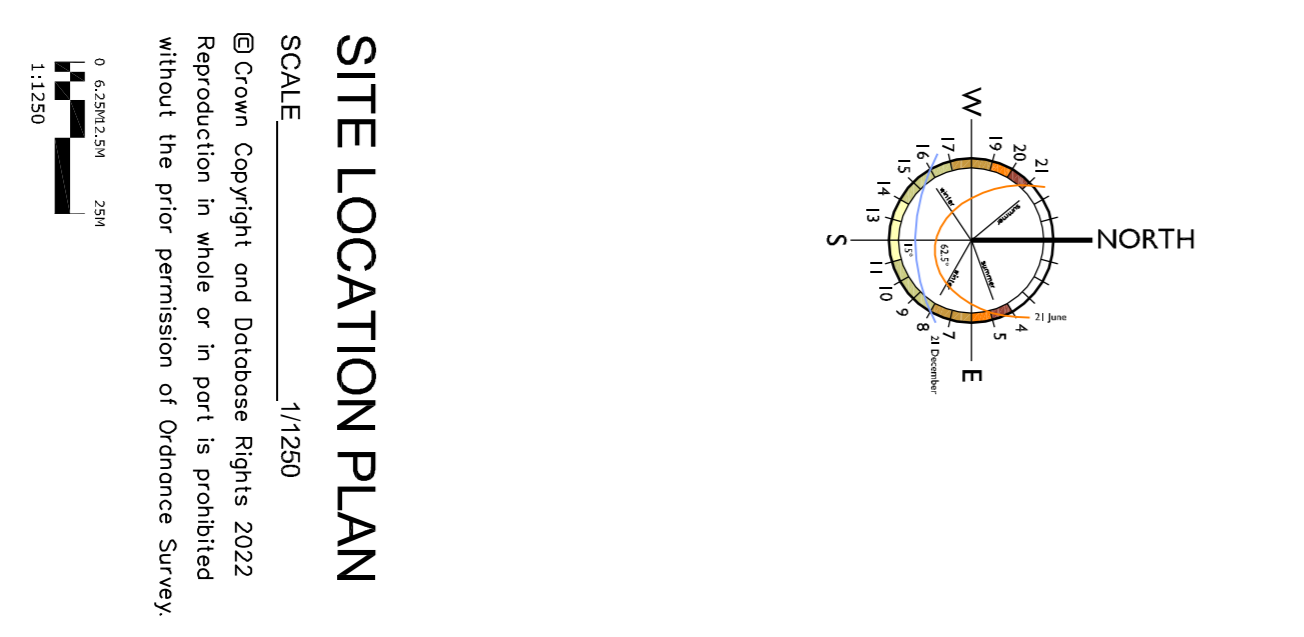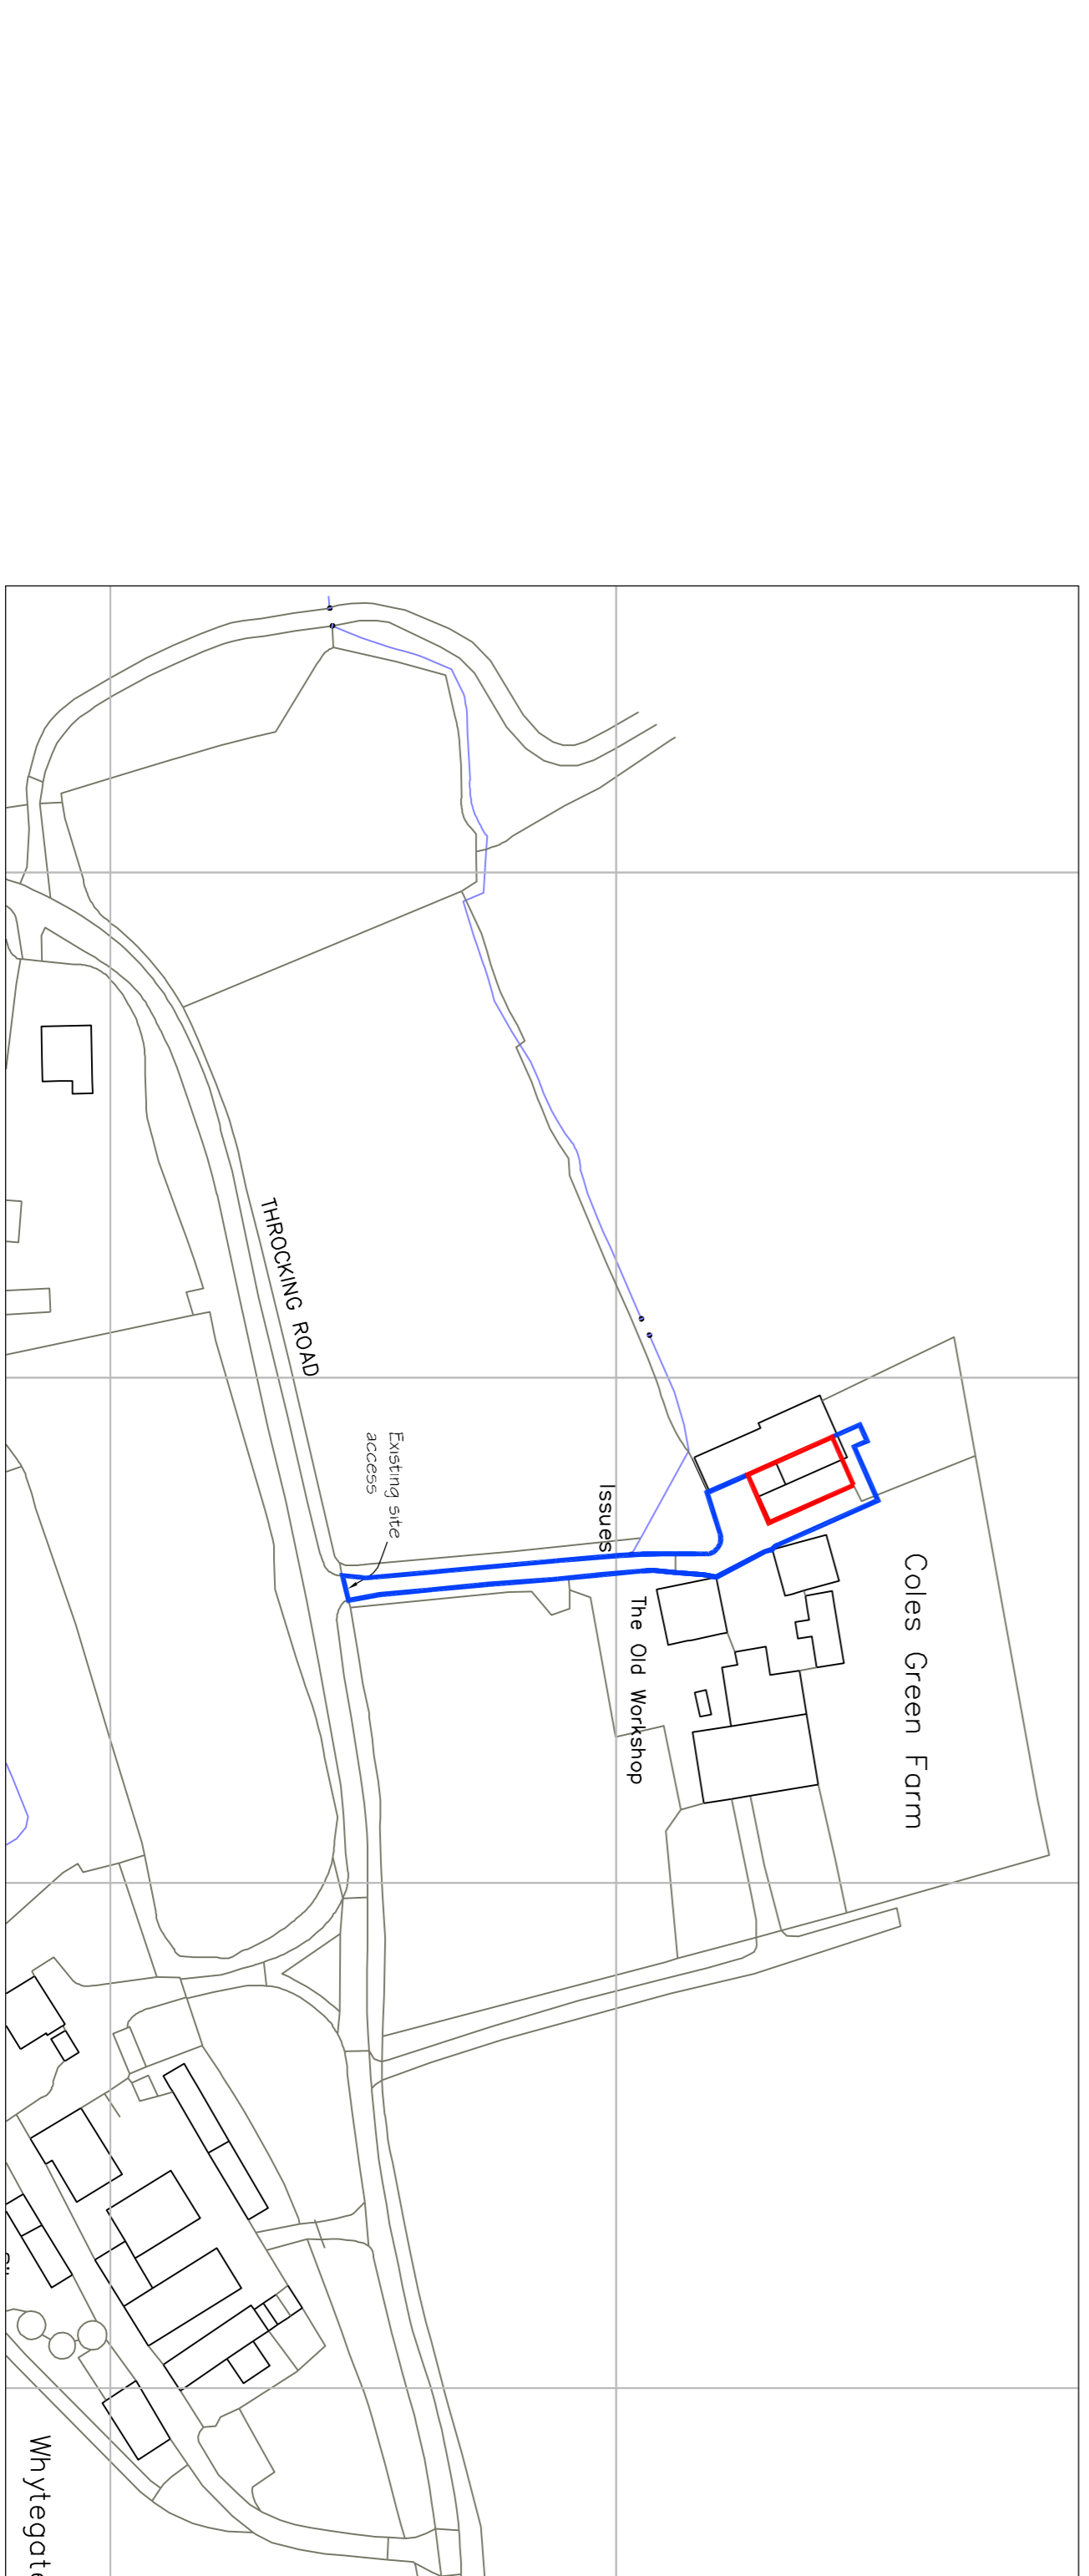

CONDITION 14

INIGO ARCHITECTURE LTD

Proj. No.	L-03
Client	Aida Building Services
Project Title	Conversion Of Existing Barn
Scale @ A1	1/200 1/1250
Date	October 2022
Drawn by	PAH
Checked	PAH
File	

81 STATION ROAD, LOWER STONDON, BEDFORDSHIRE, SG8 8JN
 E: mail: info@inigoarchitecture.co.uk
 Tel: 01462 664805