


Location Plan

Site Address: 817, Ripponden Road, Oldham, OL4 2LA

Date Produced: 26-Aug-2023

Scale: 1:2500 @A4

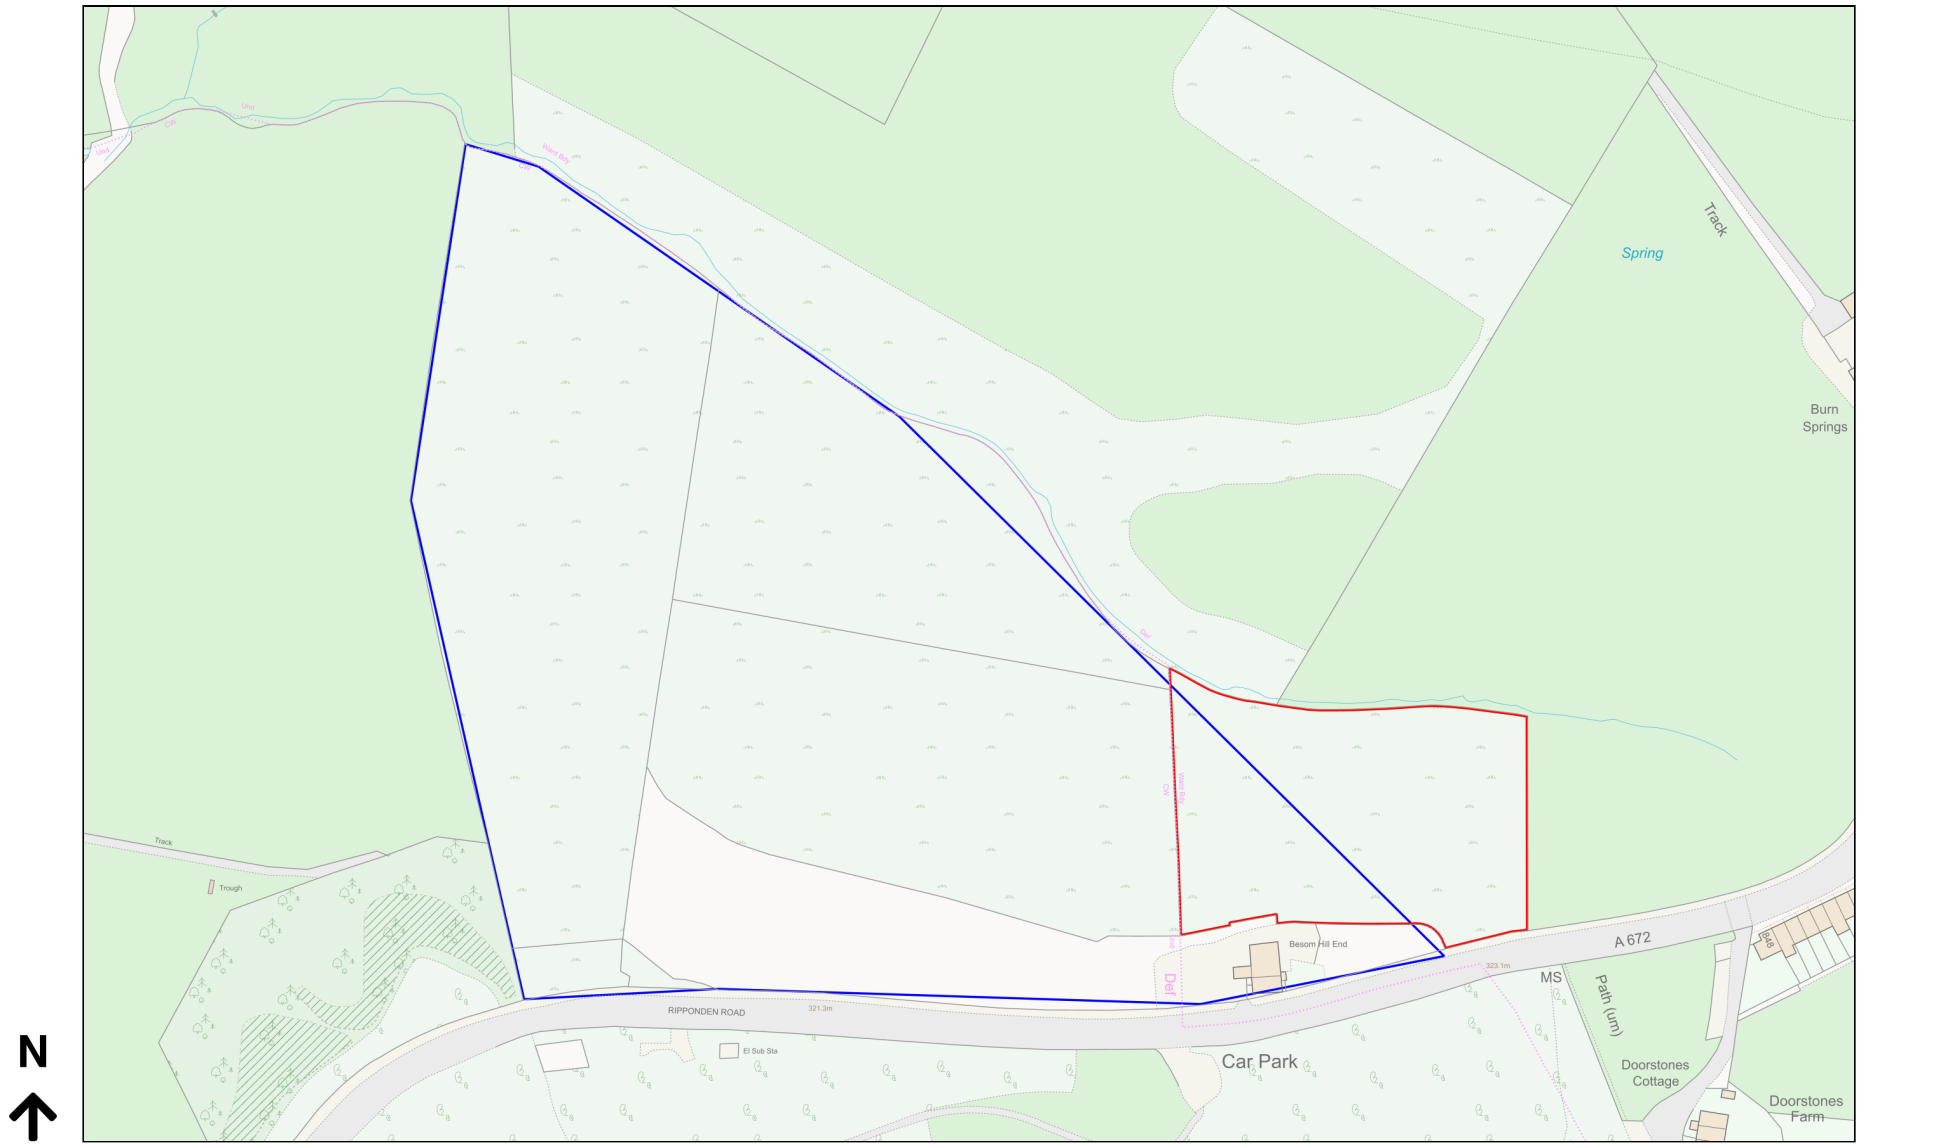

Planning Portal Reference: PP-12416055v1

