



# Stanfords Planning Map Data

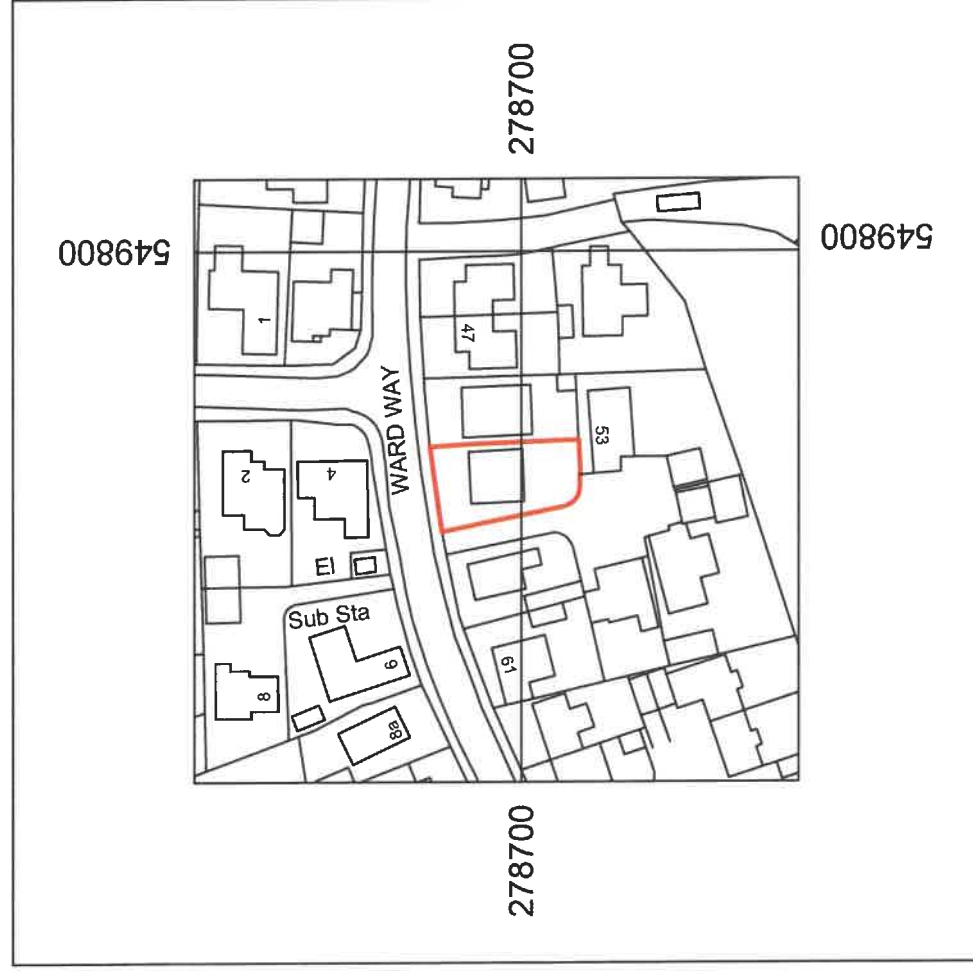

N

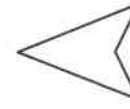

Order Item Reference  
Number: SP22979

Production Date: 02 September 2023

Top Left: 549712 278754 Bottom Right: 549812 278654

© Crown copyright and database rights 2023 Ordnance Survey OS100035409.

Reproduction in whole or in part is prohibited without the permission of Ordnance Survey

Contract :  
GARAGE CONVERSION AT 51  
WARD WAY, WITCHFORD, ELY,  
CAMBS.

Title :  
LOCATION PLAN

These drawings are the  
COPYRIGHT of Greg  
Saberton Design.  
Unauthorised  
copying is not permitted.

Revisions :

Scale : 1 : 1250  
Date : SEPT 2023  
Drawing Number : 01 / 3169 / 23

**GREG SABERTON DESIGN**  
ARCHITECTURAL DESIGN CONSULTANCY  
Tom's Hole Barn, Branch Bank, Prickwillow, Ely, Cambridgeshire, CB7 4UR  
Tel/Fax : 01353 687999  
Email : greg@gregsabertondesign.co.uk