
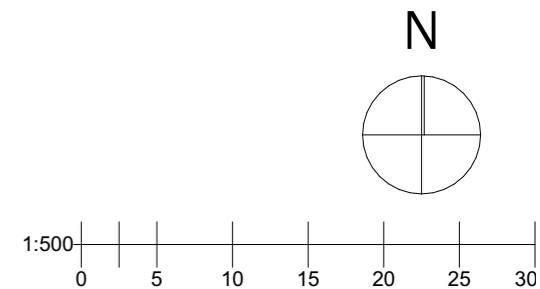


Issue Status			
Preliminary			
This drawing is copyright. Only figured dimensions to be worked to.			
Revision	Drawn	Check	Date

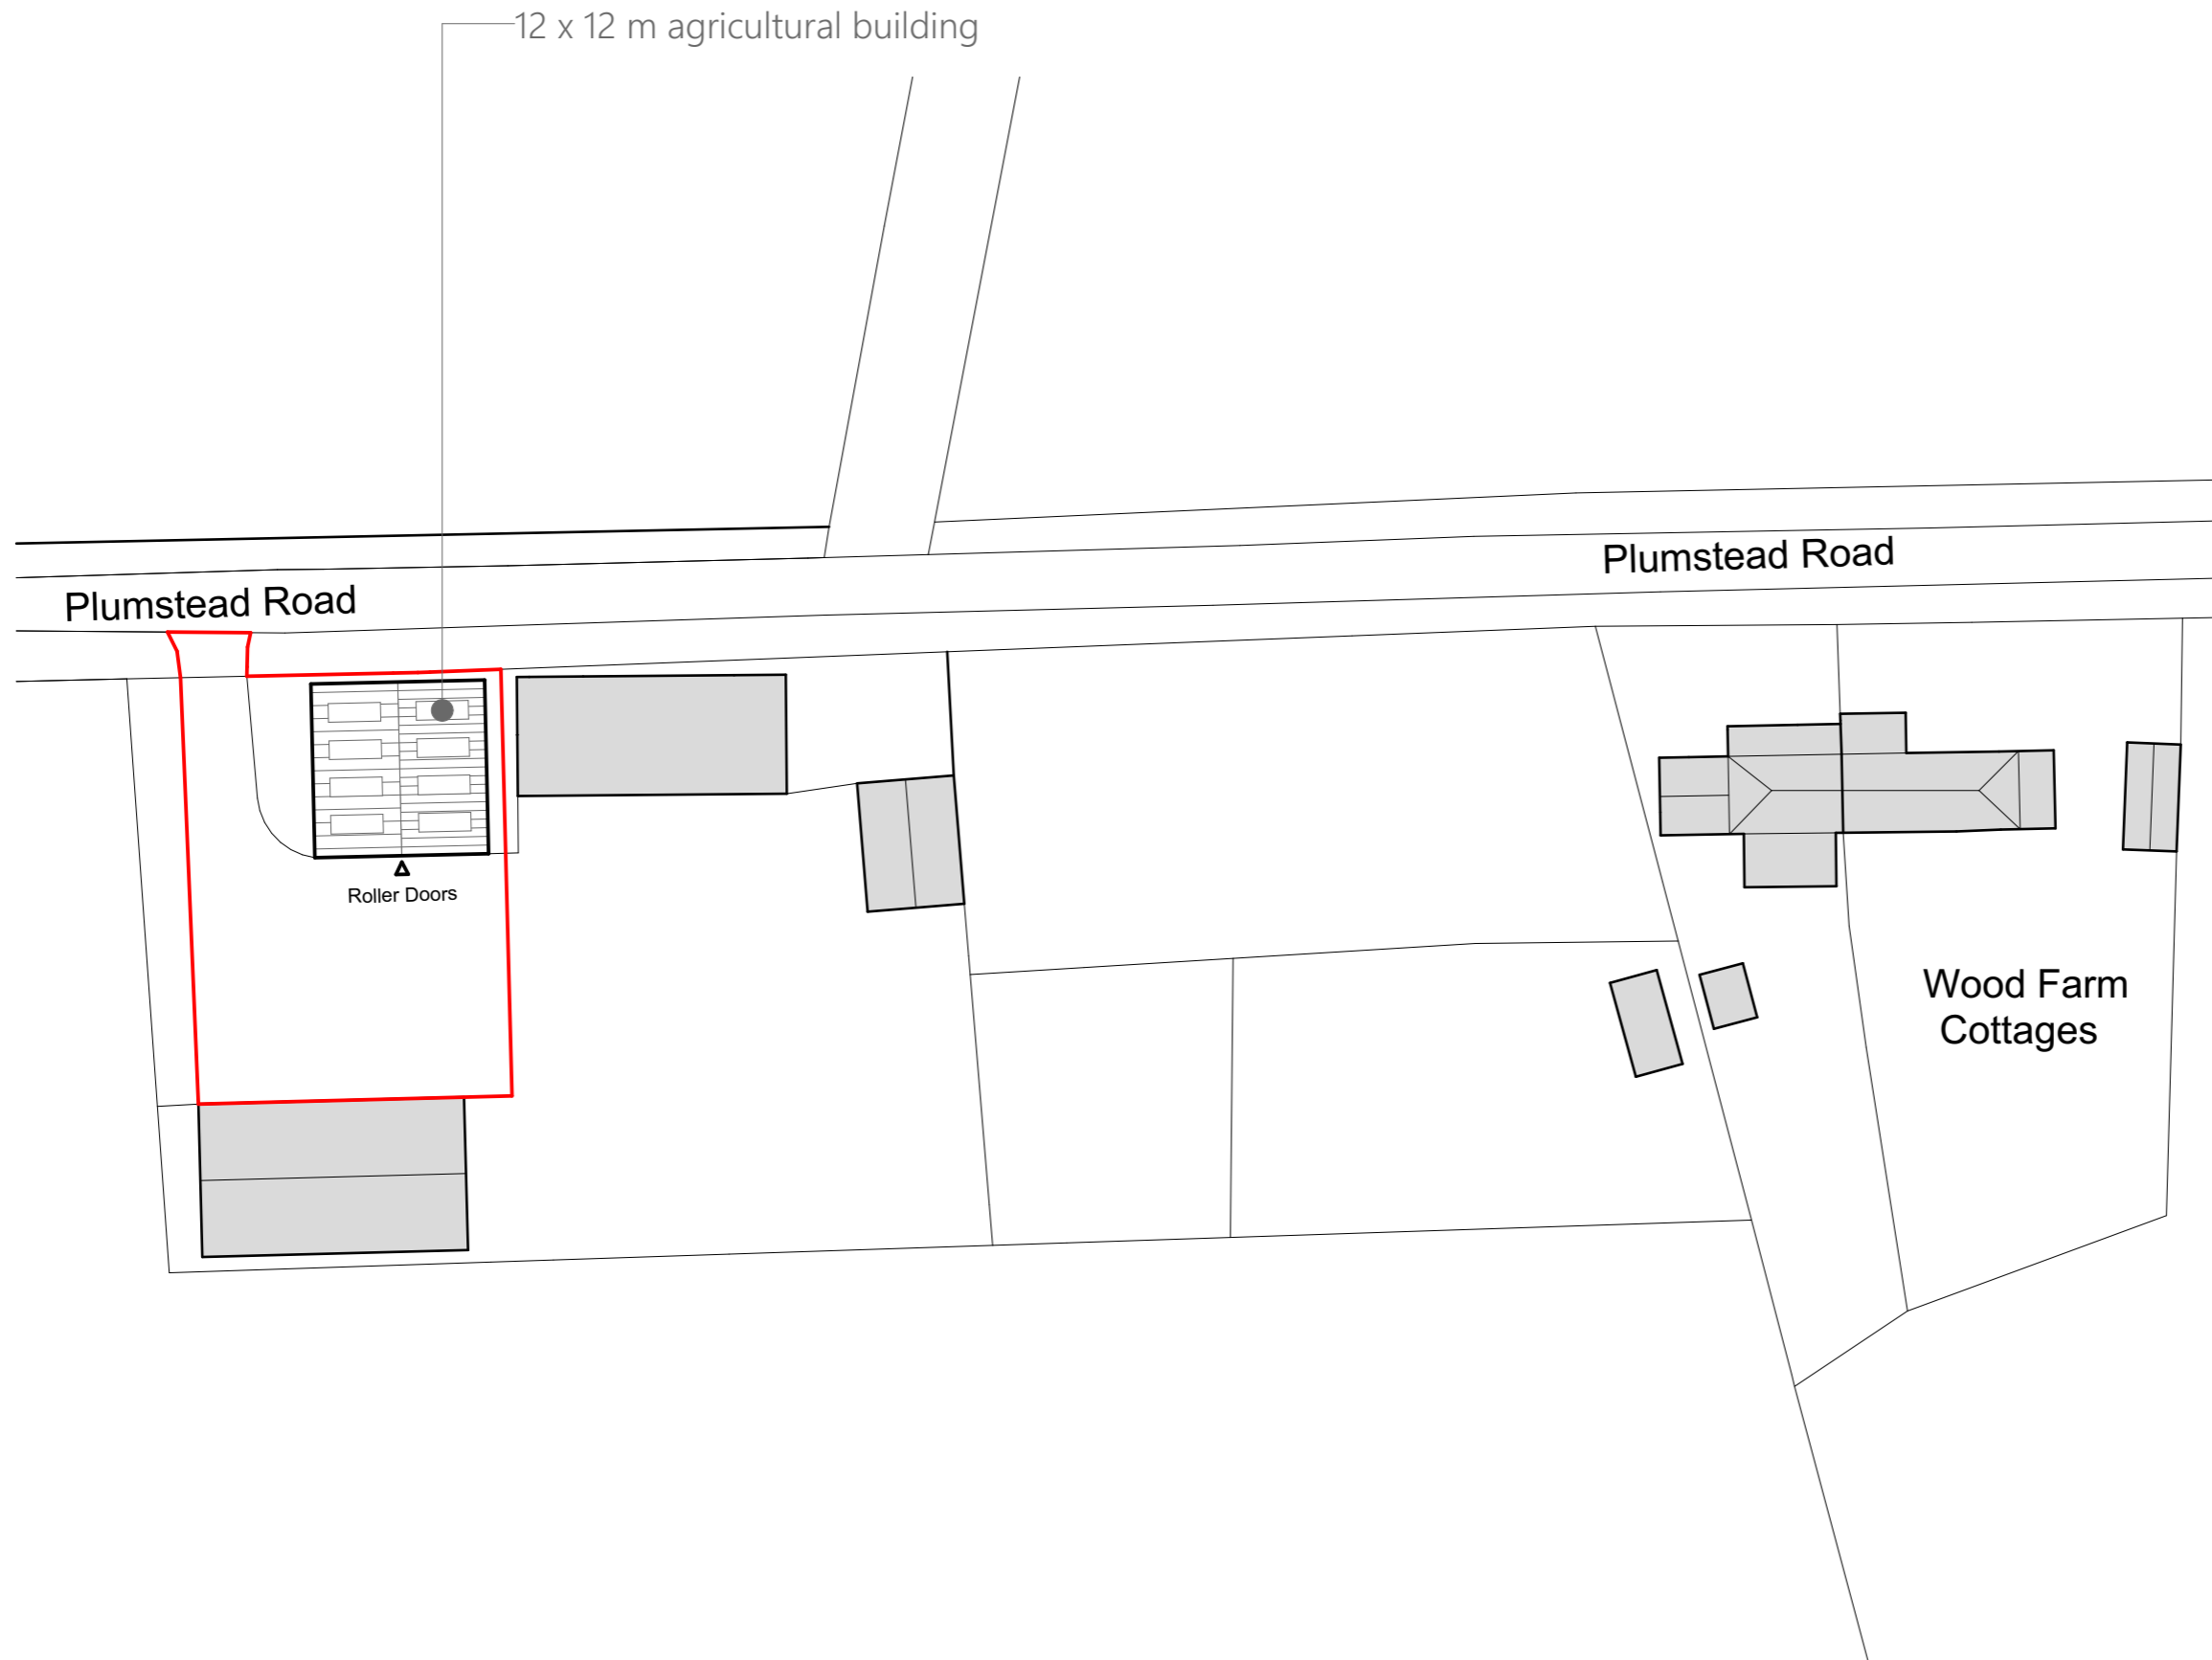

client		
Sillis		
project		
New Agricultural Building, Plumstead Road, Edgefield		
drawing		
Proposed Site Plan		
date	scale	@ A3
Sept 23	1:500	
drawn	check	
JDA	ELG	

BROWN & CO
ARCHITECTURE + PLANNING
www.brown-co.com

Norwich 01603 629871 Humber 01482 421234
St Neots 01480 213811 Lincoln 01522 457800

Brown & Co Registered Office: The Atrium, St. George's Street, Norwich, Norfolk, NR3 1AB
Registration no: OC302092 Registered in England & Wales

23	051015	0003	-
----	--------	------	---