
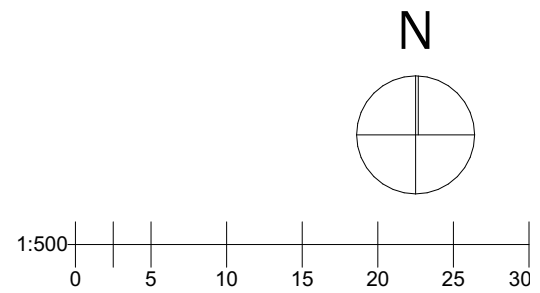


Issue Status			
<b>Preliminary</b>			
This drawing is copyright. Only figured dimensions to be worked to.			
Revision	Drawn	Check	Date

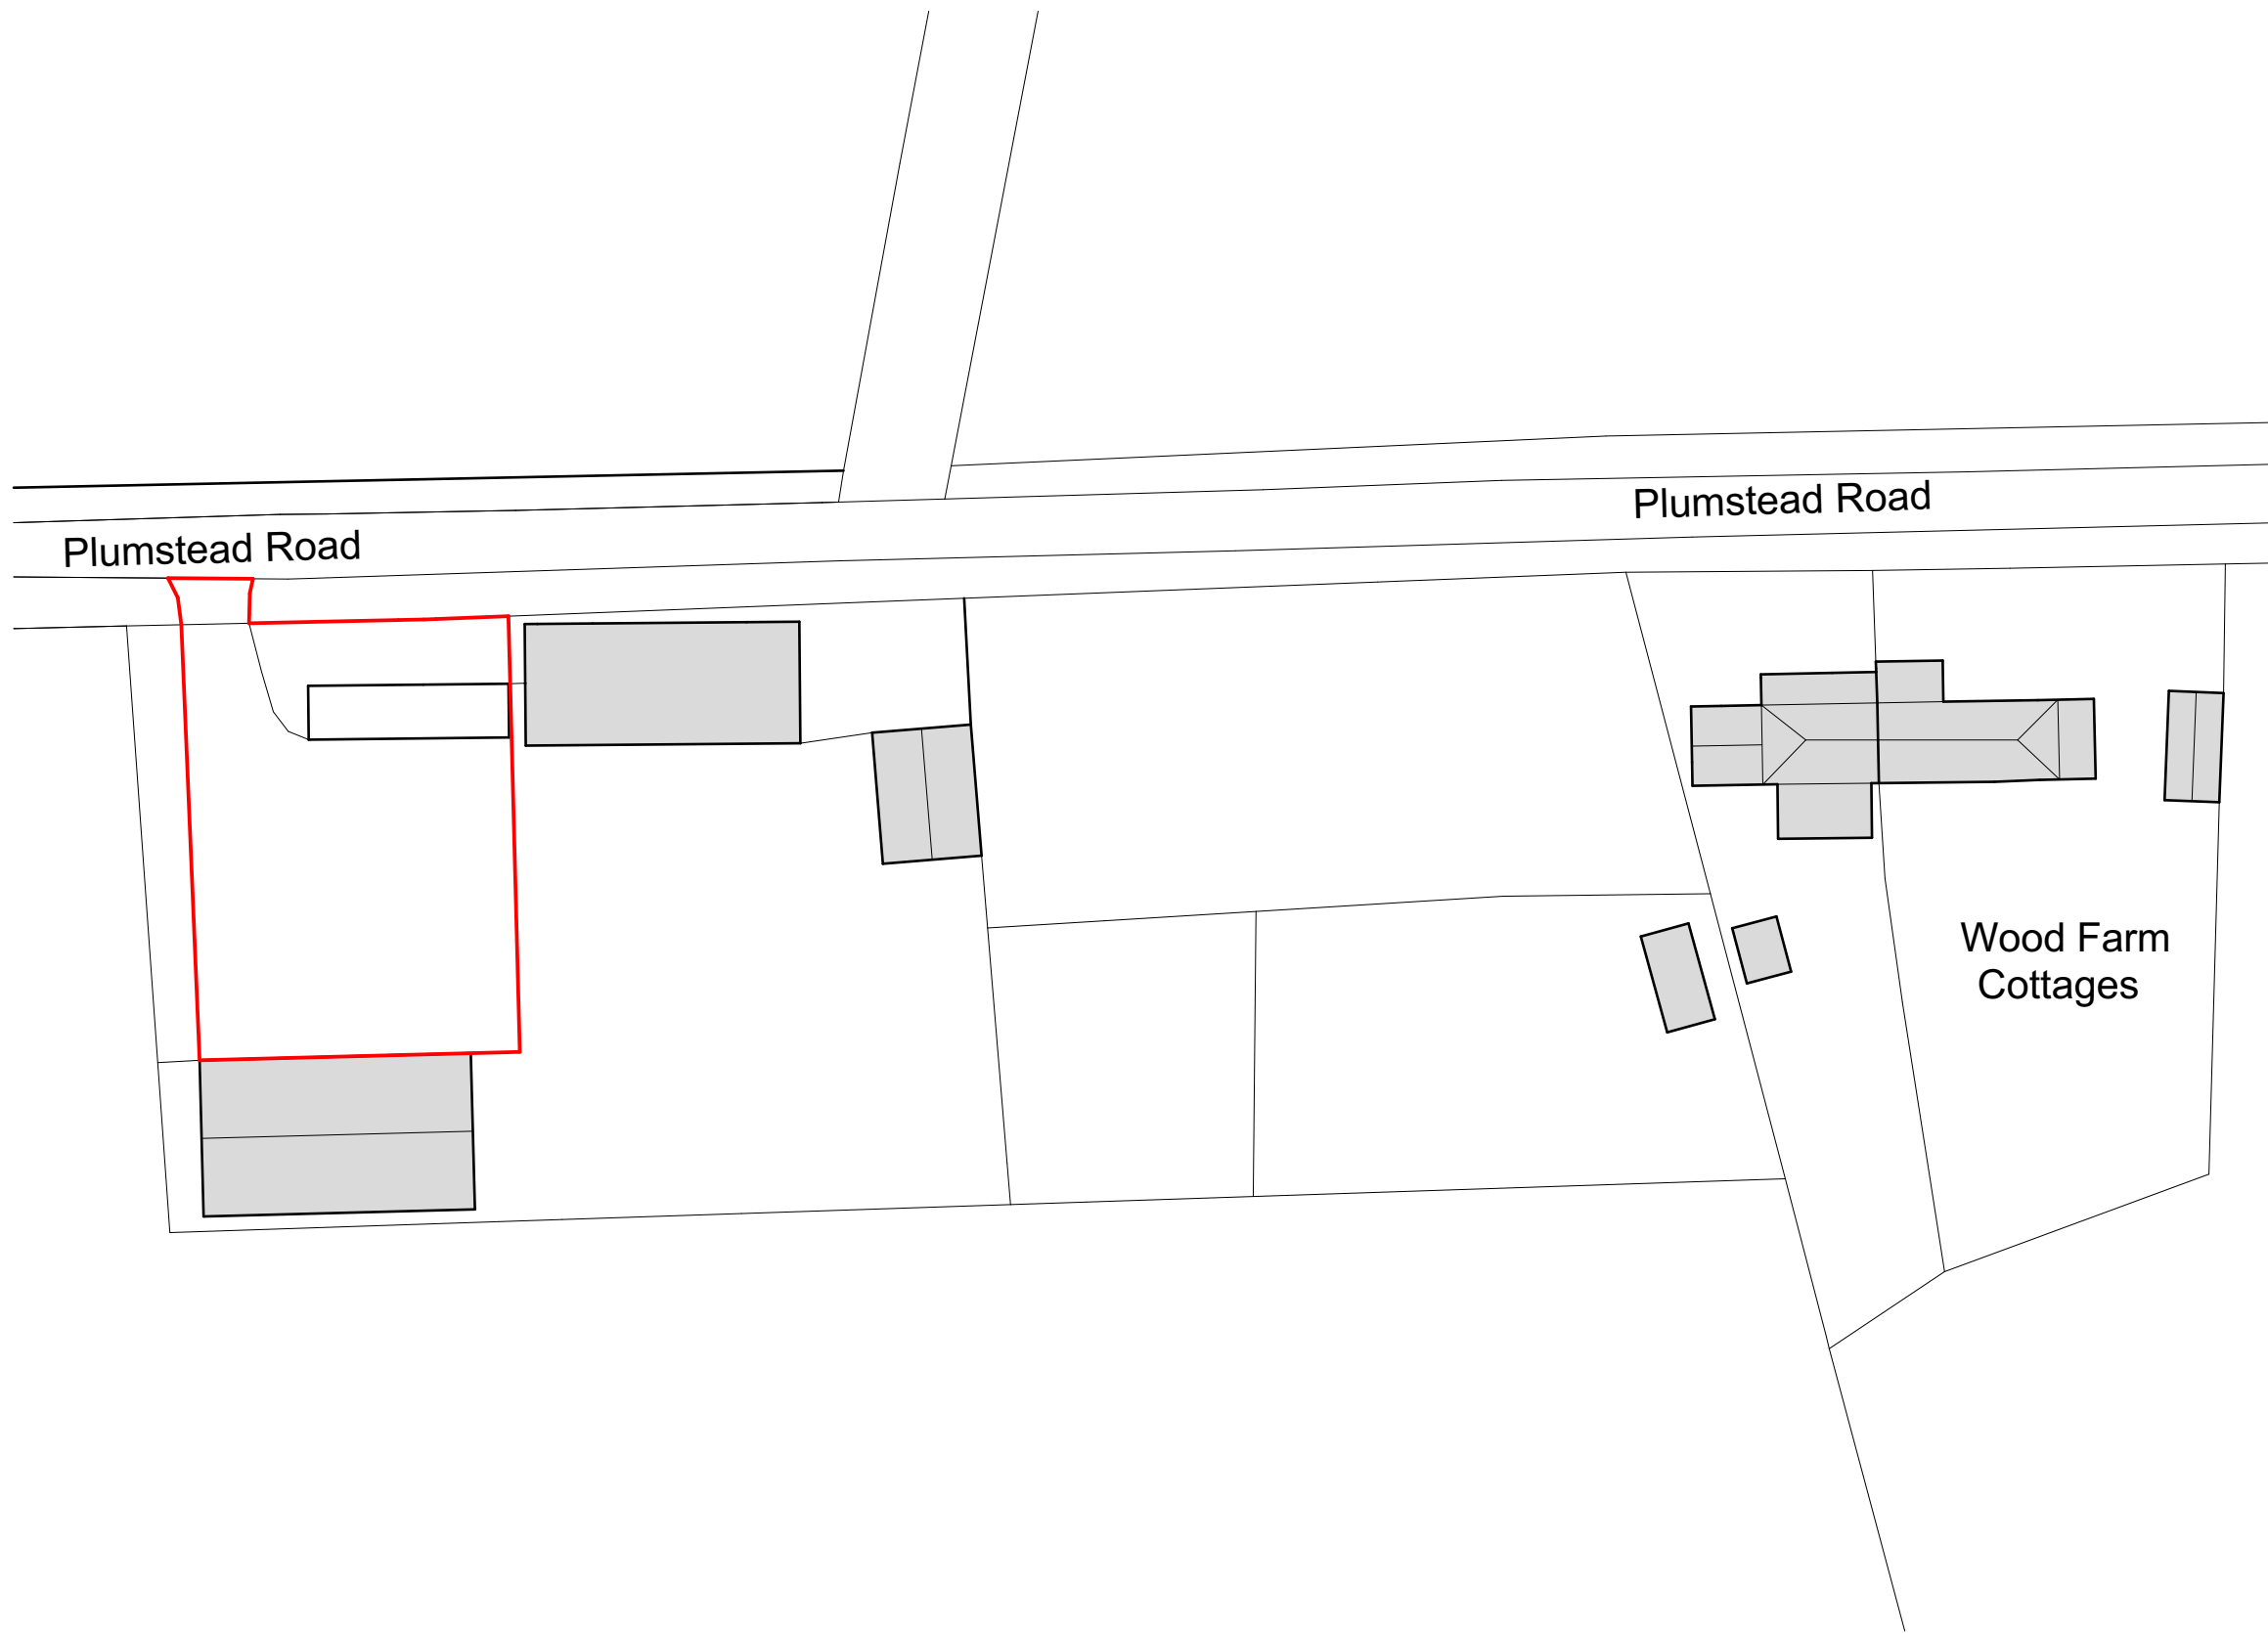

client		
<b>Sillis</b>		
project		
New Agricultural Building, Plumstead Road, Edgefield		
drawing		
Existing Site Plan		
date	scale	@ A3
Sept 23	1:500	
drawn	check	
JDA	ELG	

**BROWN & CO**  
**ARCHITECTURE + PLANNING**  
[www.brown-co.com](http://www.brown-co.com)

Norwich 01603 629871 Humber 01482 421234  
 St Neots 01480 213811 Lincoln 01522 457800  
 Brown & Co Registered Office: The Atrium, St. George's Street, Norwich, Norfolk, NR3 1AB  
 Registration no: OC302092 Registered in England & Wales

23	051015	0002	-
----	--------	------	---