

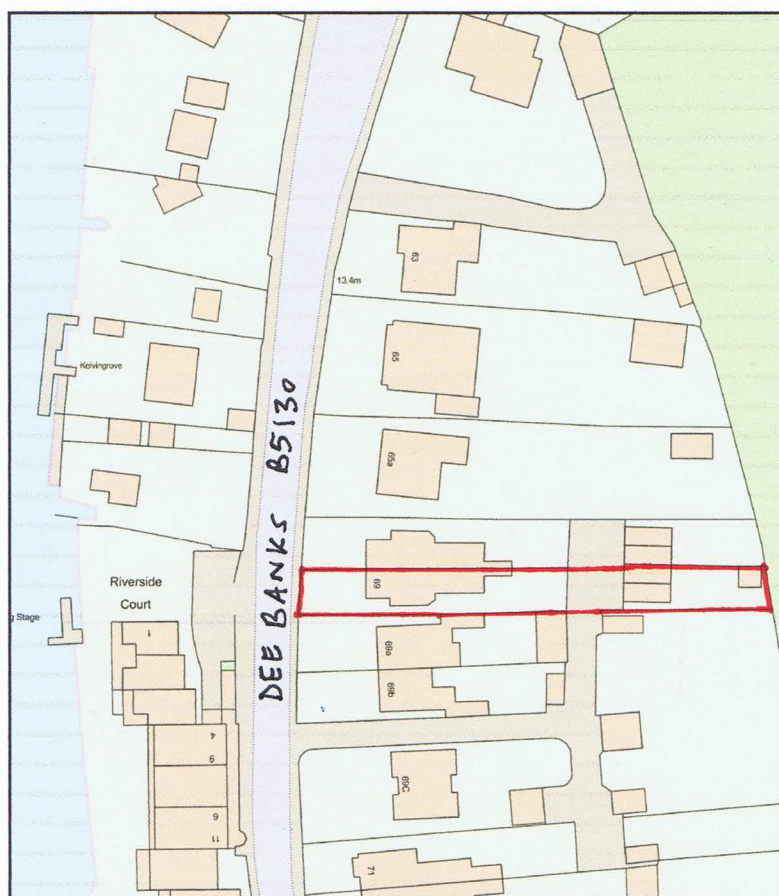


69 Dee Banks, Great Boughton, Chester CH35UX

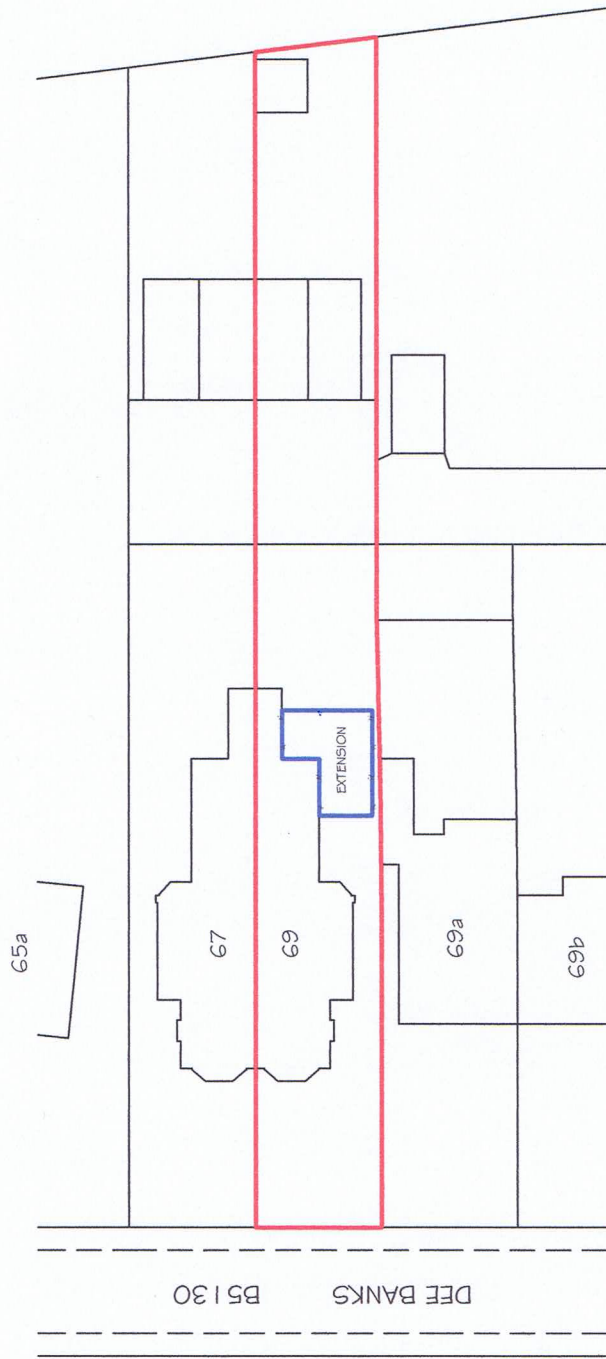

Plan Produced for: 69 Dee Banks
Date Produced: 16 May 2021
Plan Reference Number: TQRQM21136141606668
Scale: 1:1250 @ A4

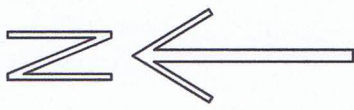

PROJECT TITLE:

PROPOSED REAR SINGLE STOREY ORANGERY
EXTENSION AT 69 DEE BANKS, CHESTER

DRAWING TITLE:

PROPOSED SITE LAYOUT PLAN

DATE:

APRIL 2021

SCALE:

1:500 @ A4

DRAWING NUMBER:

PL.01

REVISION:

-