


**Notes:**

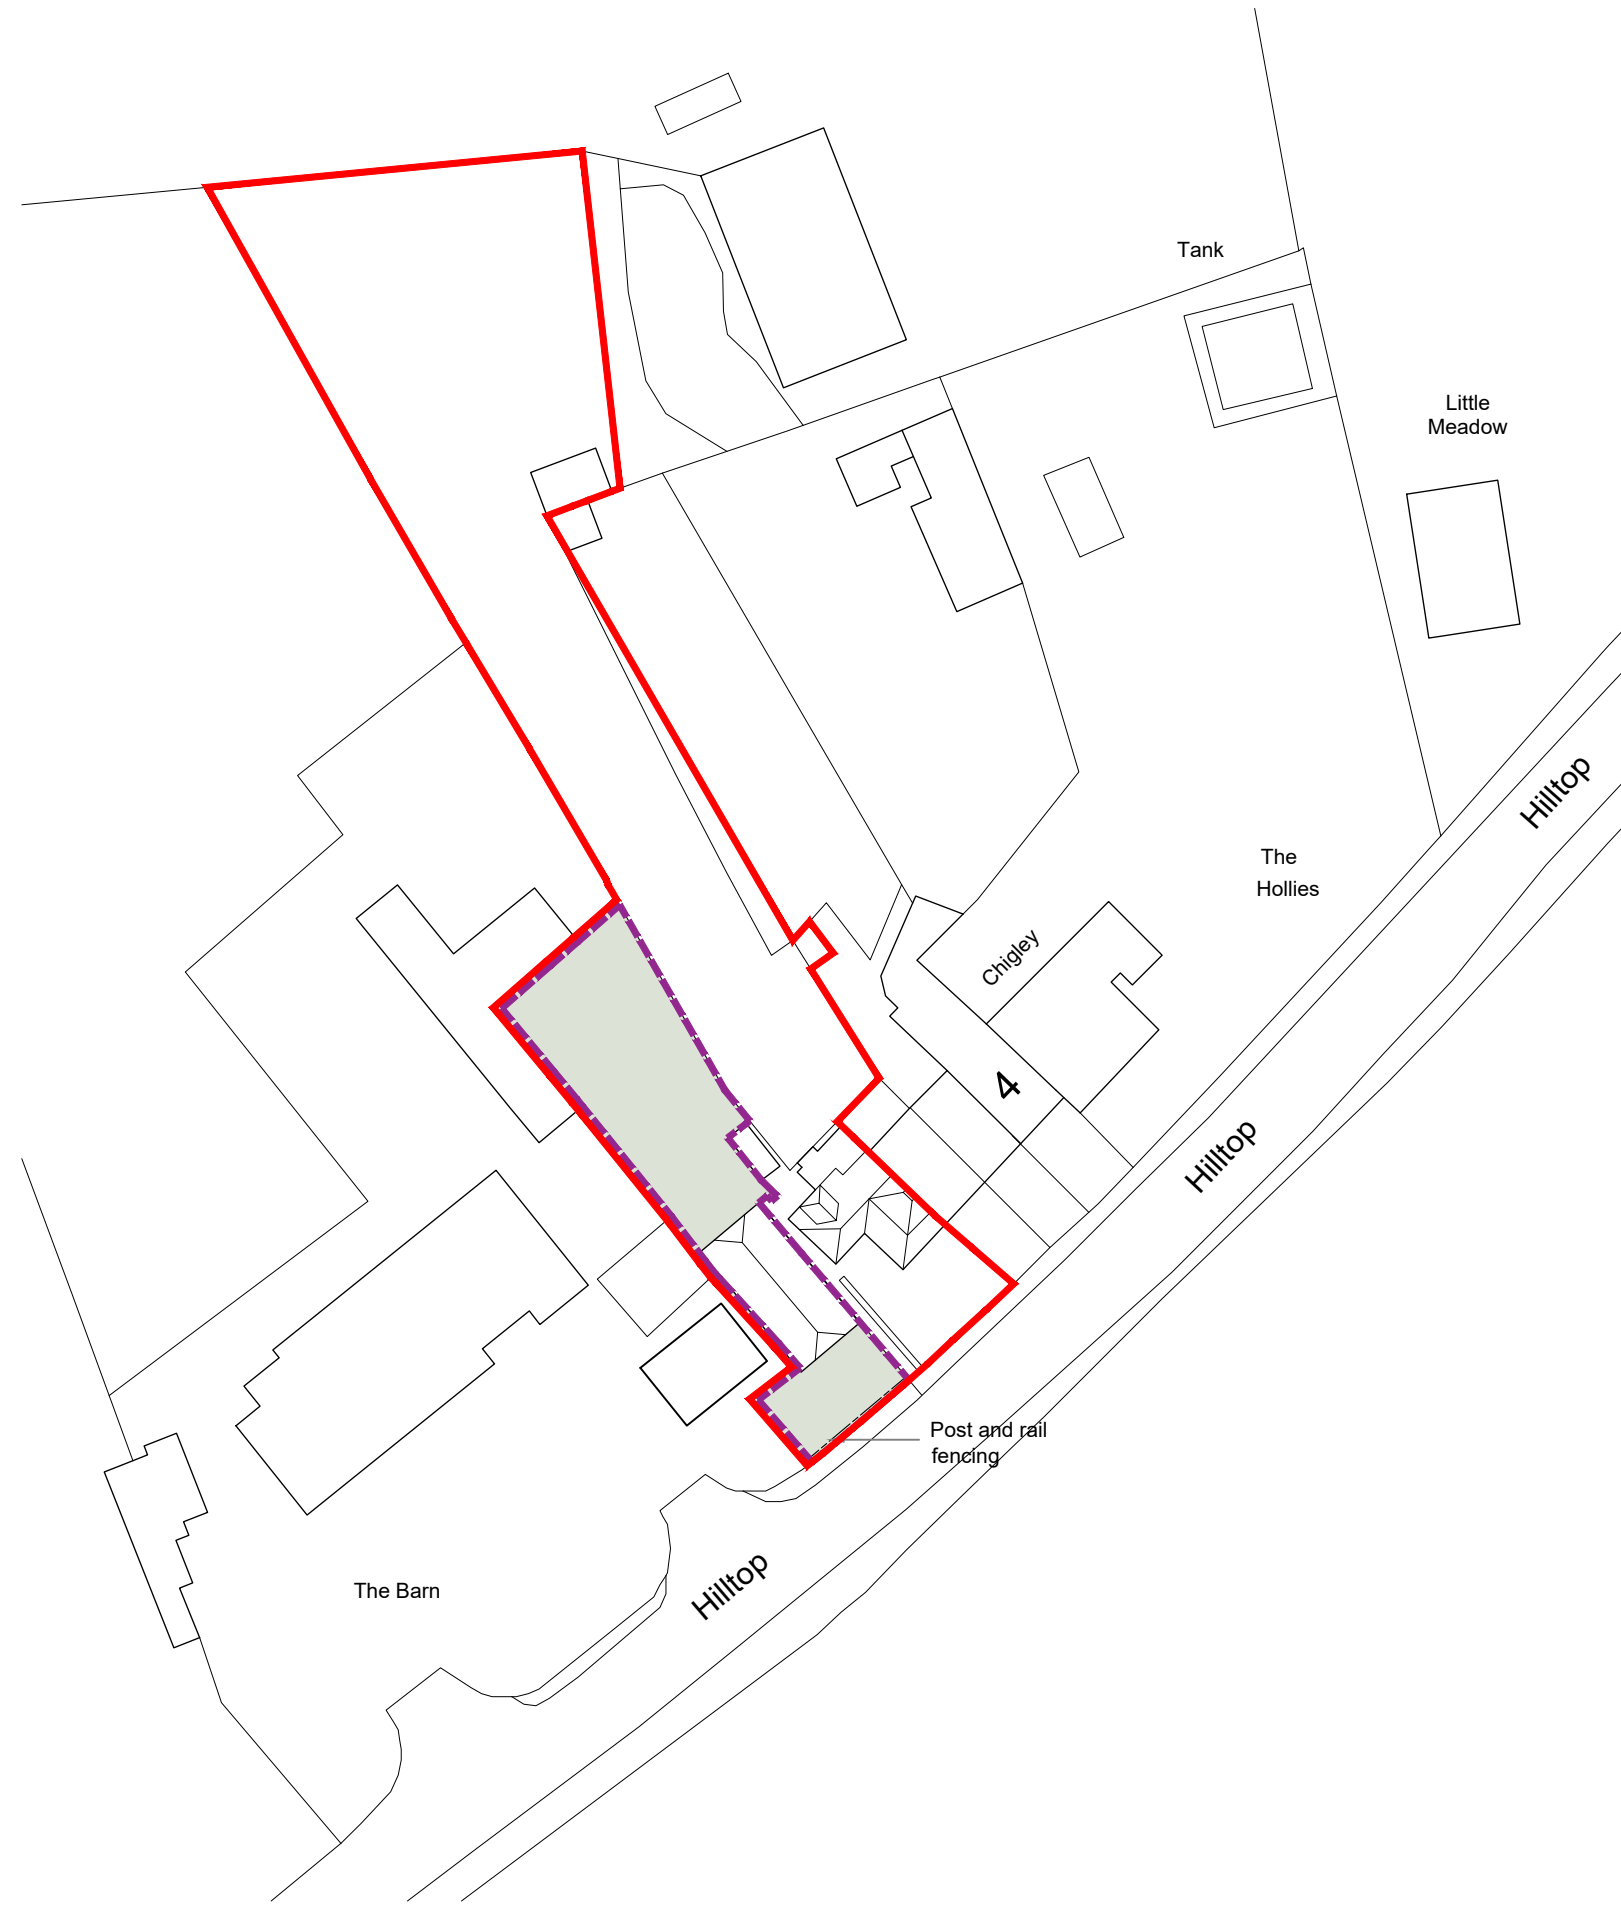

**Key:**

- Planning Boundary (1310m<sup>2</sup>)
- Ownership Boundary
- ▨ Residential Curtilage Area (291m<sup>2</sup>)

Issued for Planning

Revision:	Rev By:	Checked By:
A. 21.08.2023	EGT	MJR



01892 831 600  
 www.bloomfieldsltd.co.uk  
 drawing@bloomfieldsltd.co.uk

**Client:**  
 Ms T Epps

**Project:**  
 Proposed Annex

**Site Address:**  
 Hop View Cottage, Hilltop,  
 Hunton, Maidstone,  
 ME15 0QP

**Scale:** 1:500 @ A3  
**Drawn By:** EGT

**Date:** 11.08.2023  
**Checked By:** AM

**Drawing Title:**  
 Proposed Block Plan

St: | Job No: | Drawing No: | Rev:

**P.3066.030.A**

