


Sawn oak framing to form main structure and rafters

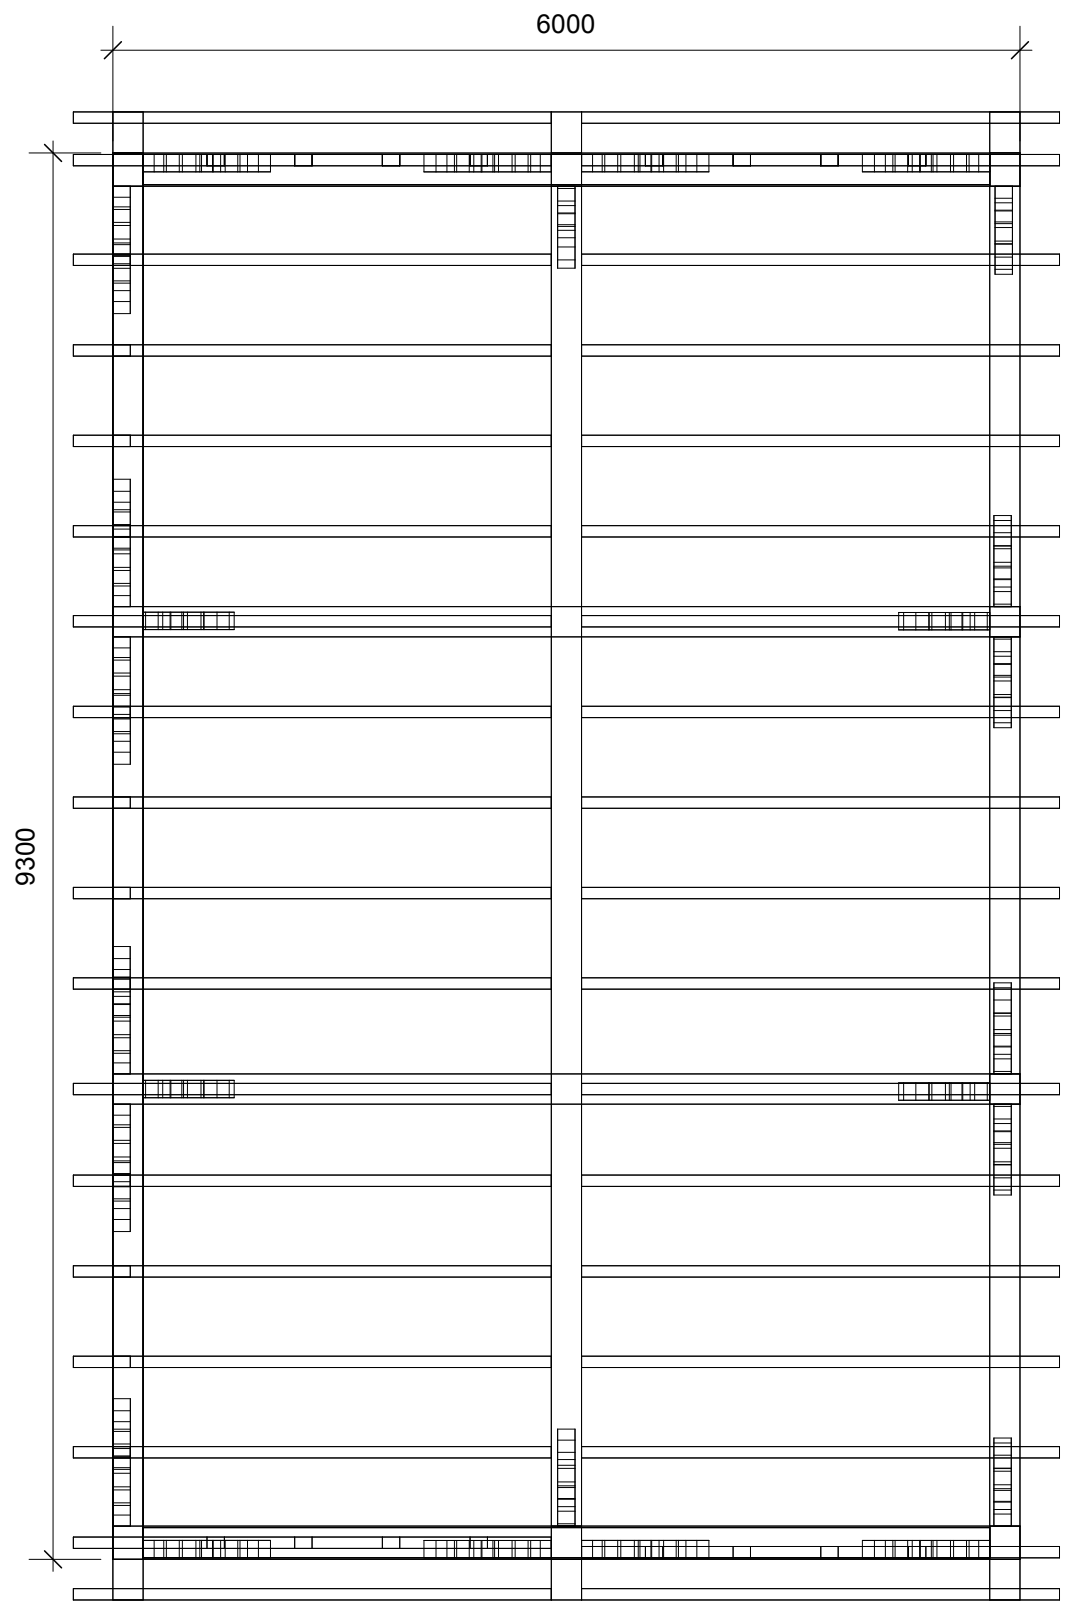

  
**Beanland Associates Architects Limited**  
 Unit 4,  
 Observation Court  
 84 Princes Street,  
 Ipswich, IP1 1RY  
 T: 01473 226138  
 F: 01473 760138  
 admin@beanland.org.uk  
 www.beanland.org.uk

Project Title:	UFFORD HALL
Client:	MR T NIBLOCK
Sheet Title:	AXONOMETRIC STRUCTURE

Project ID:	3041
Scale:	1:50 @ A3
Drawn By:	TH
Checked By:	SB
Issue Date:	30/08/23
Plot Date:	xx/xx/xx
Drawing status:	<b>PLANNING</b>

  
**ARB**  
 Architects  
 Registration  
 Board  
  
  
**RIBA**  
 Chartered Practice

Unless otherwise agreed, this drawing is  
 © **Beanland Associates Architects Limited**  
 For 'For Construction' Status drawings, do not  
 scale from this drawing, work to figured  
 dimensions

Drawing No: **3041\_101**