



SECTION A-A

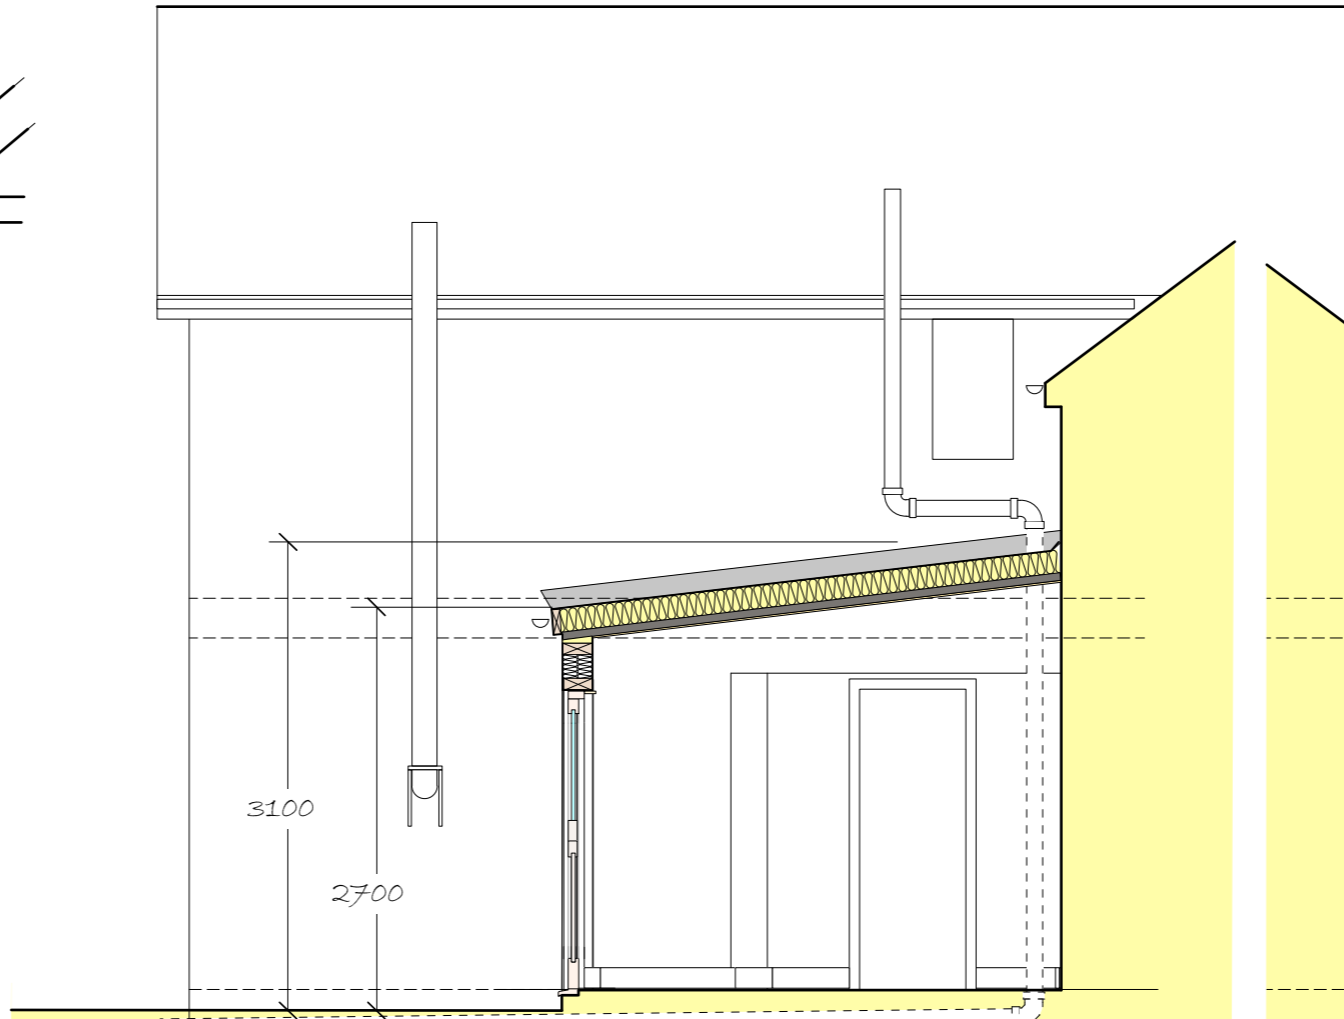

SIDE ELEVATION / SECTION B-B
(north)

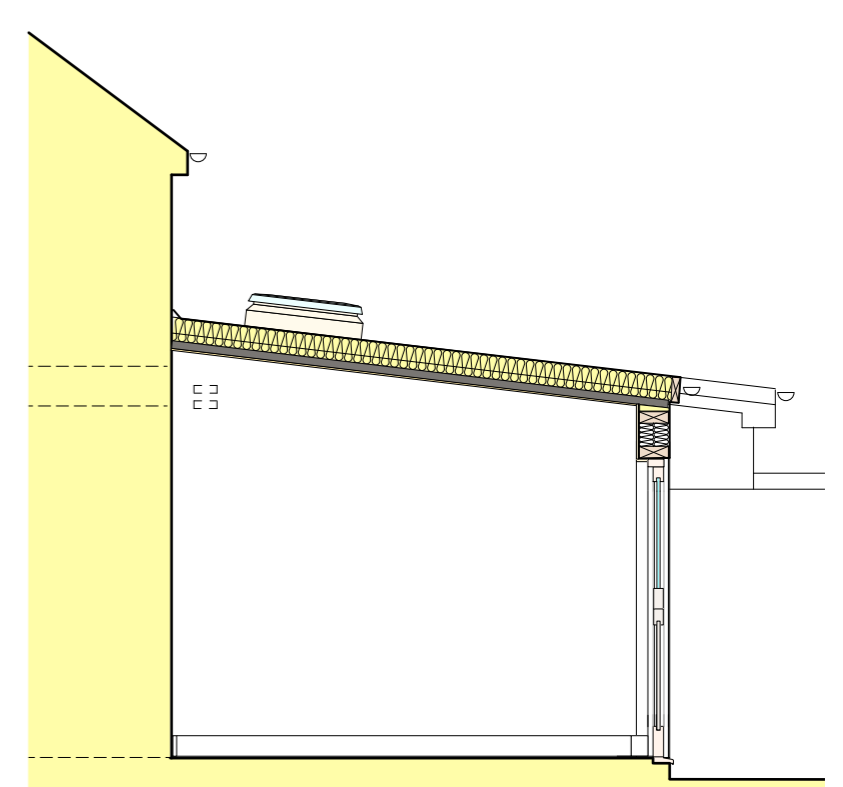

SECTION C-C



SCALE 1:50 @ A3

rev	date	description
title : PROPOSED : Side Elevation / Sections		
site : 4 Mount Pleasant, Lower Raydon, Ipswich IP7 5QW		
sheet size : A3		scale : 1:50
date : Aug 23		drawing No : 1995/3/P7
sheet size : A3		scale : 1:50
date : Aug 23		drawing No : 1995/3/P7

Franklyn Nevard Associates
 Architecture & Interior Design
 Thurland, Sulleys Hill, Lower Raydon, Ipswich, Suffolk, IP7 5QQ

e-mail : franklyn@franklynnevard.co.uk
 Telephone : 07515 351 894

