


SIDE ELEVATION / SECTION B-B  
( north )

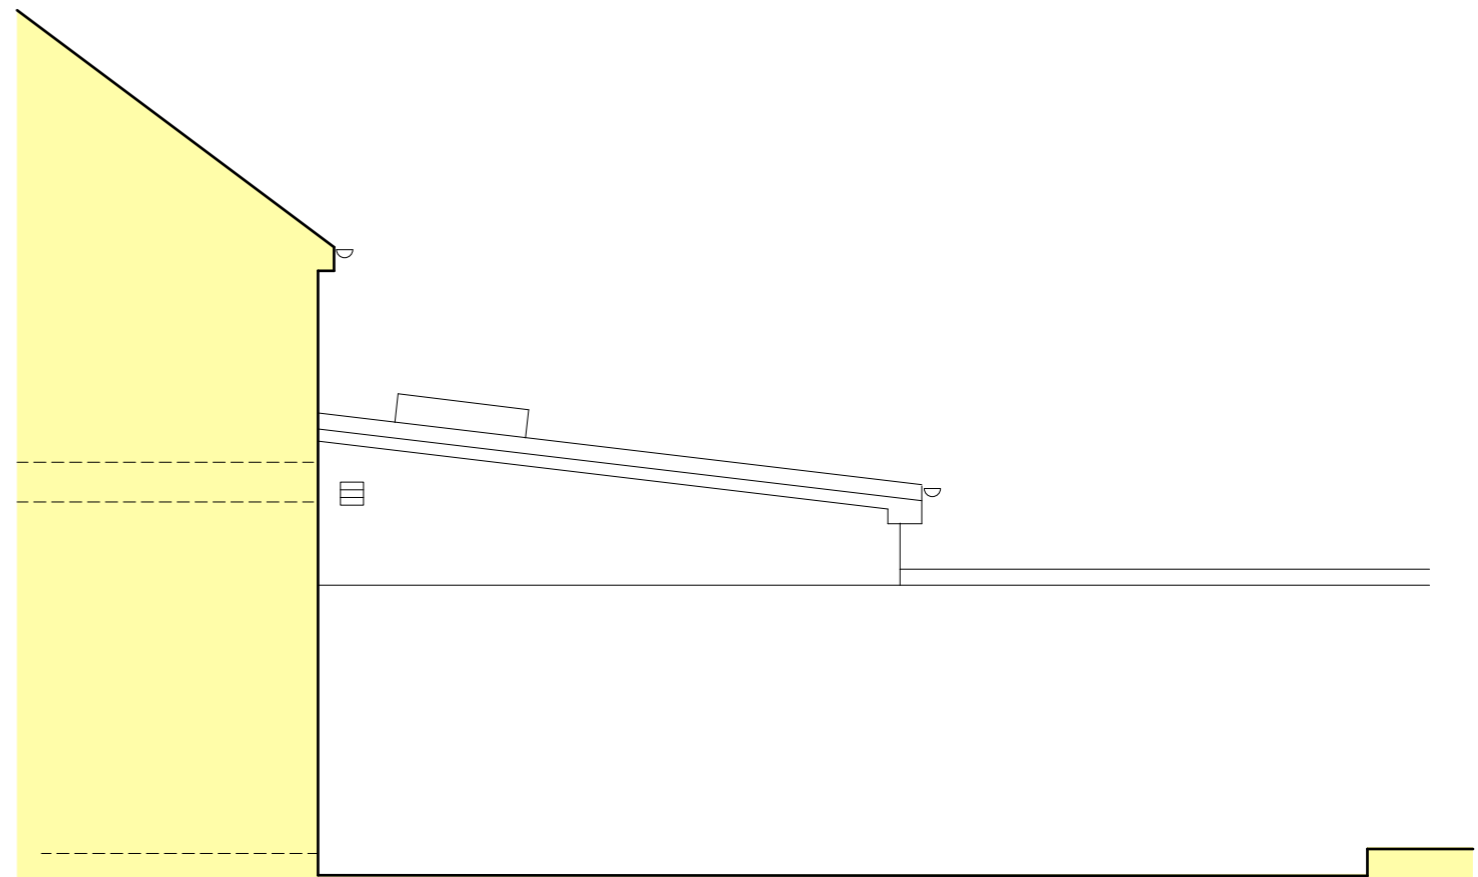

SECTION C-C (Elevation along the Boundry wall)



SCALE 1:50 @ A3

rev :	date :	description :	
title : SURVEY : Side Elevations / Sections			
site : 4 Mount Pleasant, Lower Raydon, Ipswich IP7 5QW			
sheet size : A3		scale : 1:50	date : June 23
drawing No : 1995/3/S7		rev :	
Franklyn Nevard Associates Architecture & Interior Design		e-mail : franklyn@franklynnevard.co.uk Telephone : 07515 351 894 Thurland, Sulleys Hill, Lower Raydon, Ipswich, Suffolk, IP7 5QQ	

