
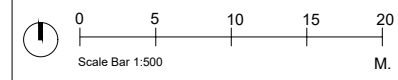


Any dimensions shown should be checked on site and discrepancies reported to the Architect prior to construction. Designs are not coordinated with engineer projects. Do not scale for construction purposes.

Block Plans are scaled from the Ordnance Survey Location Maps. Please see the licence number for the OS Maps in the Location Plans

Existing

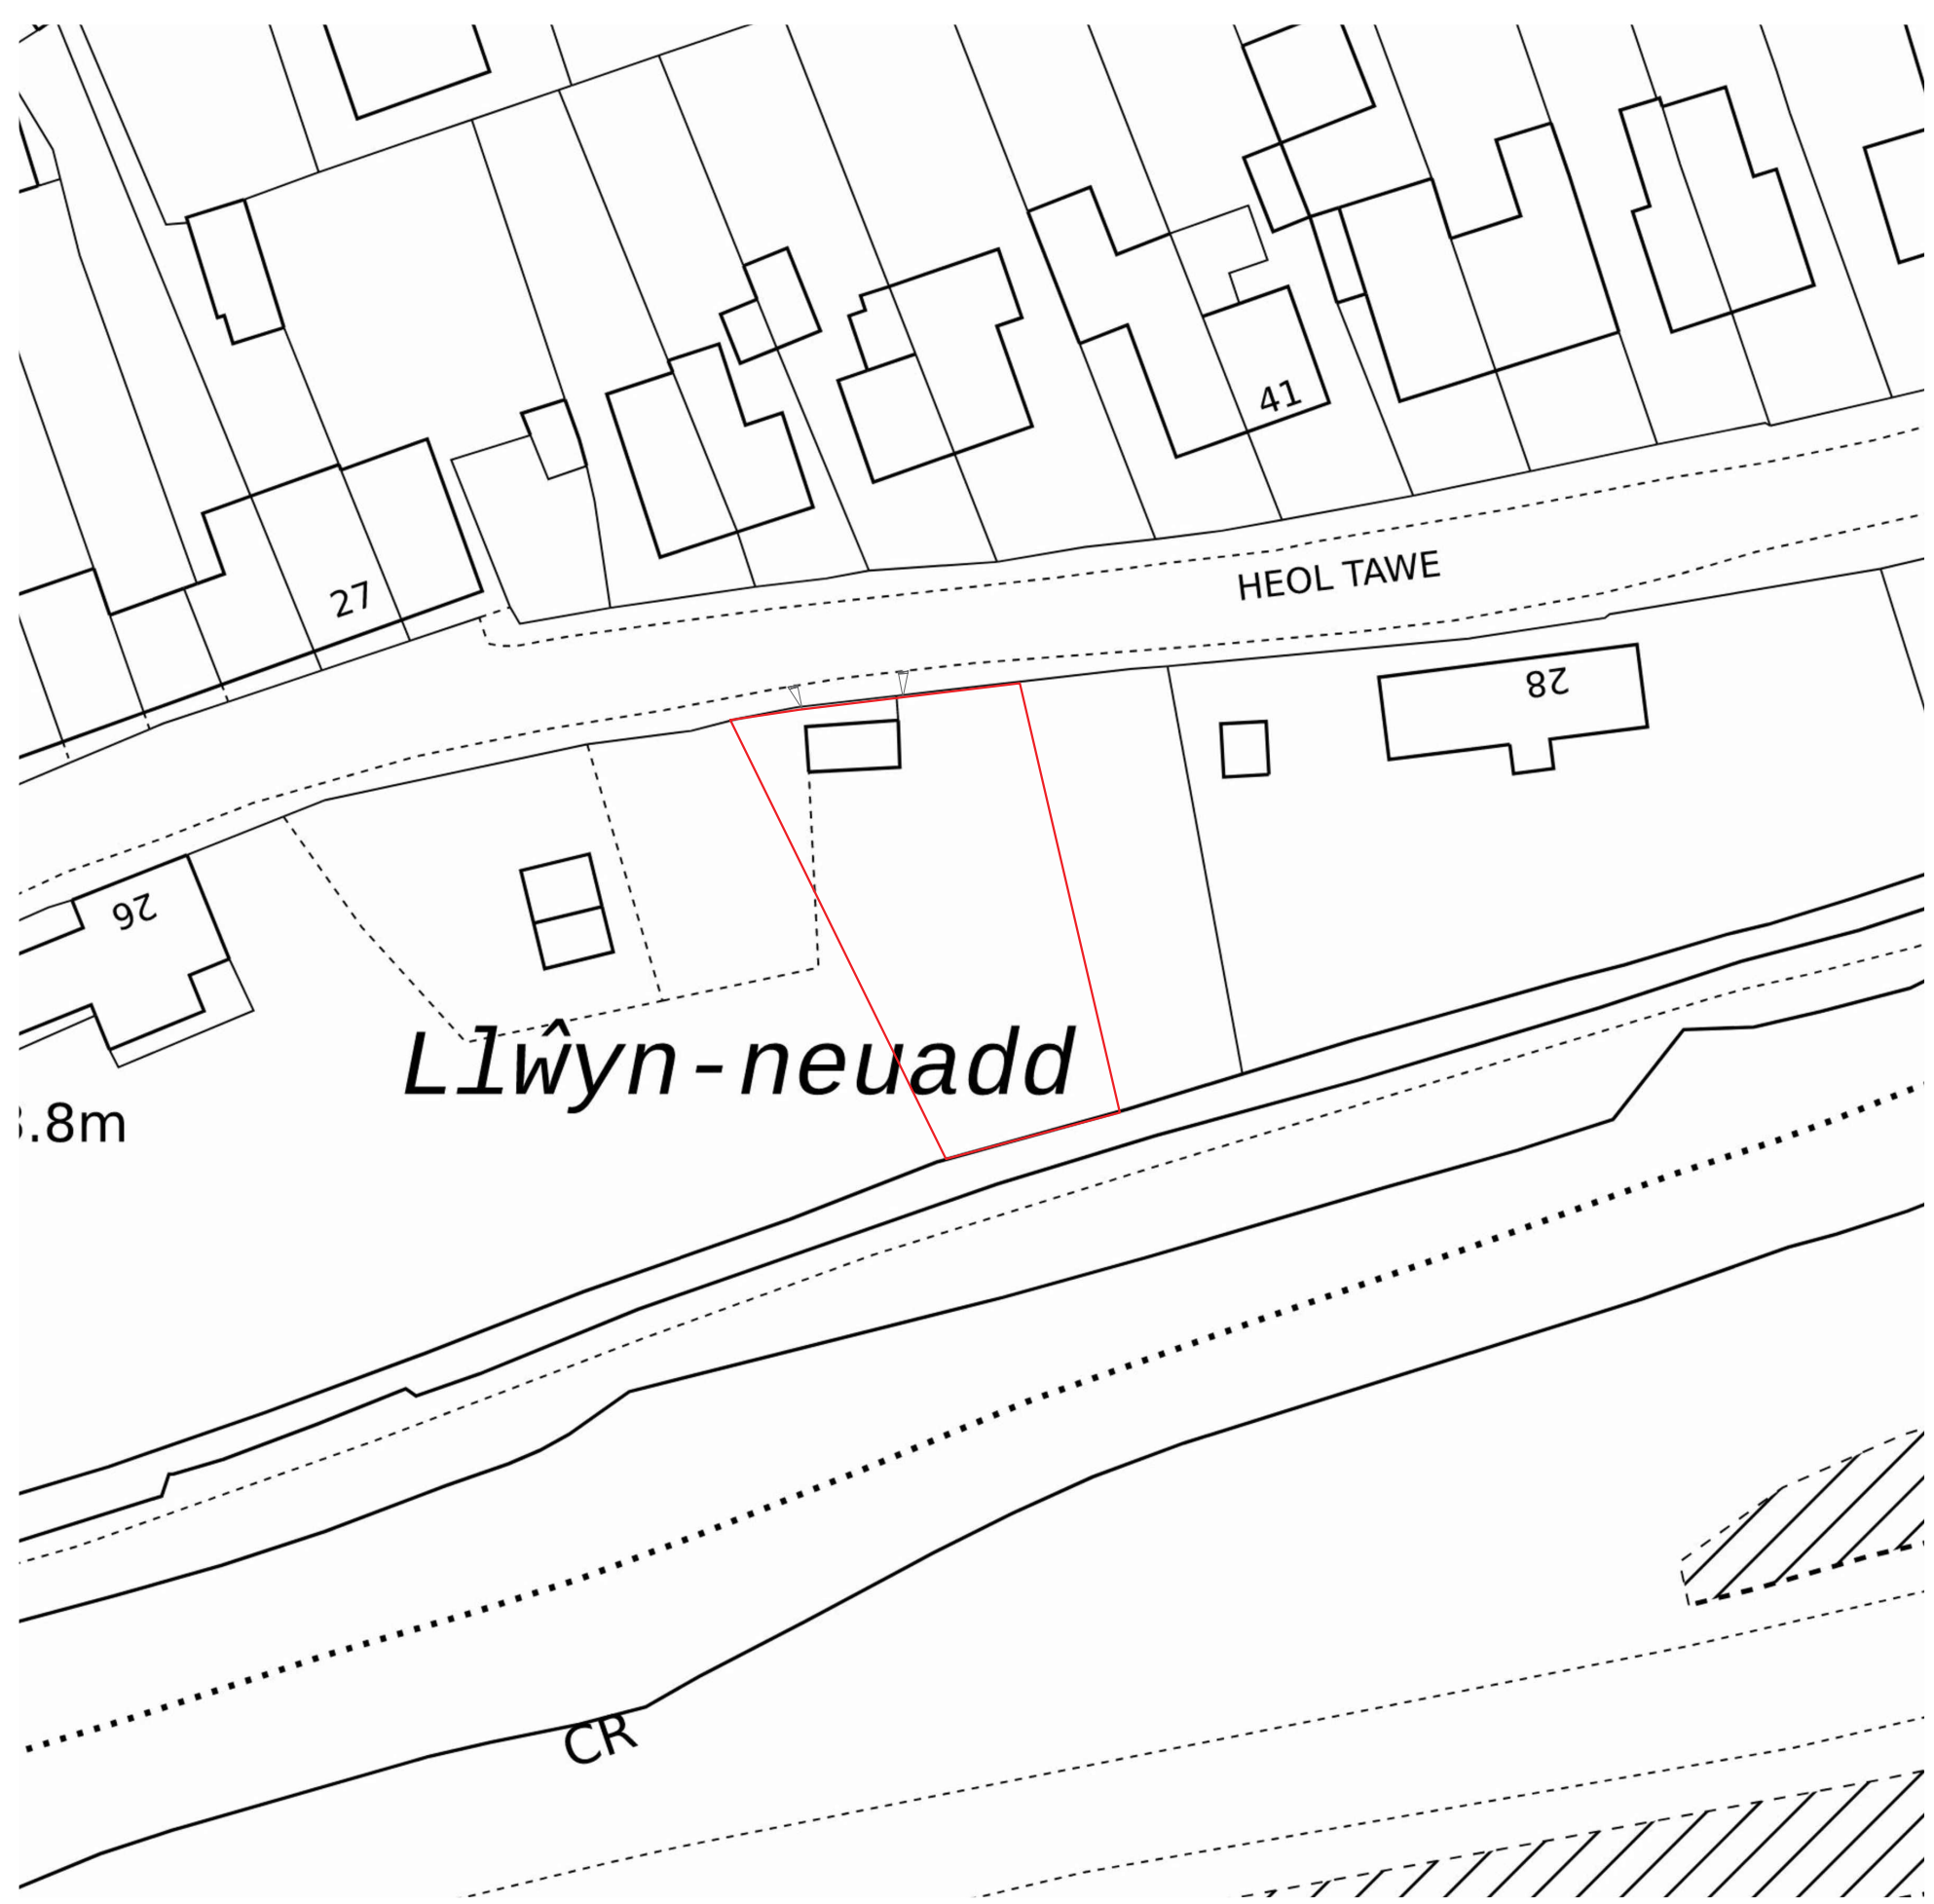

Drawing Name
Existing Block Plan

Project Address
Land lying to the west of 28 Heol Tawe, Abercrave, Swansea SA9 1XP

Scale	Date
1/500 at A3	15.09.2023

Designer	Revision
DG	V2

Drawing No.
LandLyingToTheWestOf28HeolTawe_ExistingBlockPlan_V2



Planning By Design Ltd
www.planning-by-design.co.uk
hello@planning-by-design.co.uk