


Any dimensions shown should be checked on site and discrepancies reported to the Architect prior to construction. Designs are not coordinated with engineer projects. Do not scale for construction purposes.


Block Plans are scaled from the Ordnance Survey Location Maps. Please see the licence number for the OS Maps in the Location Plans

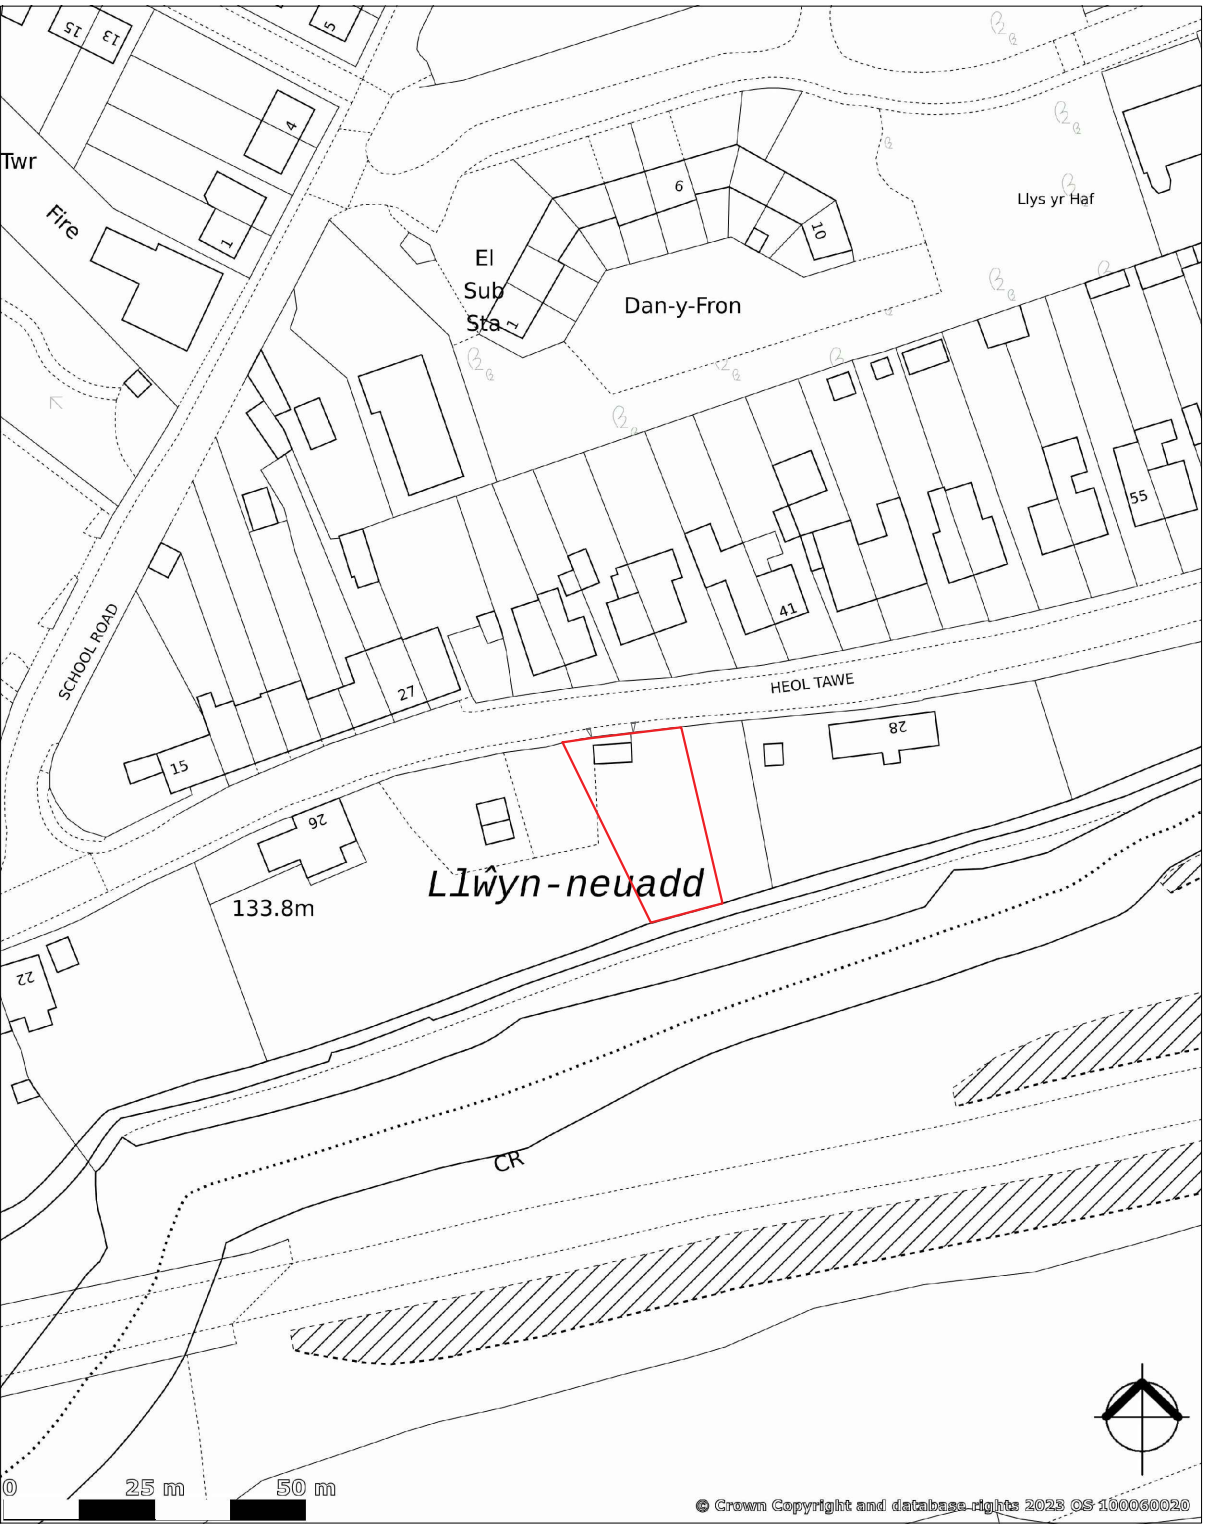

Site Location Plan

Site area : 494 m²
 Existing gross internal ground floor area : 15,4 m²
 Proposed gross internal ground floor area : 76,3 m²
 Existing gross internal first floor area : 0 m²
 Proposed gross internal first floor area : 76,3 m²

Existing
 Proposed

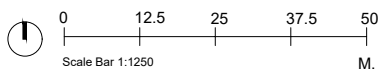

Drawing Name
Site Location Plan

Project Address
 Land lying to the west of 28 Heol Tawe, Abercrave, Swansea SA9 1XP

Scale	Date
1/1250 at A3	15.09.2023
Designer	Revision
DG	V2

Drawing No.
 LandLyingToTheWestOf28HeolTawe_SiteLocationPlan_V2



Planning By Design Ltd
 www.planning-by-design.co.uk
 hello@planning-by-design.co.uk