


# Stretford Cottage Block Plan 1

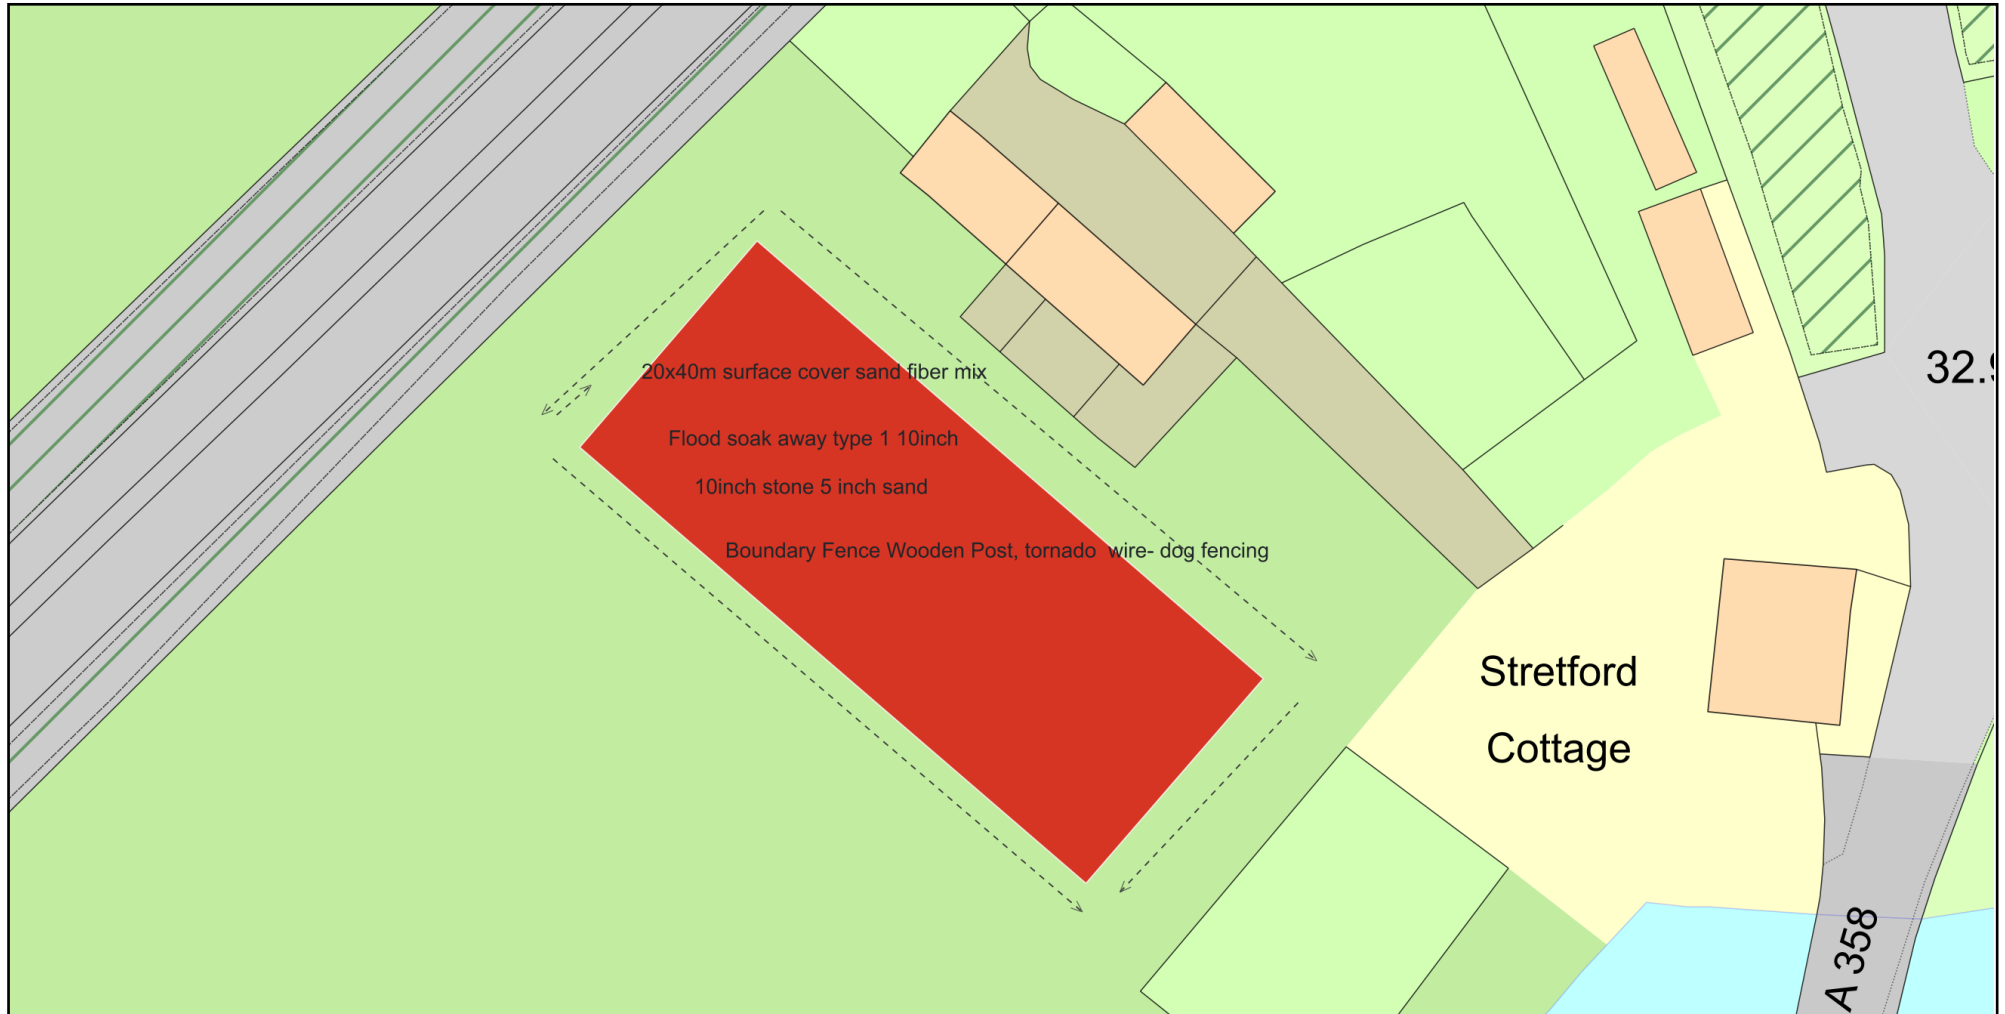

Plan Produced for: East Devon Council

Date Produced: 30 Jun 2023

Plan Reference Number: TQRQM23181105718349

Scale: 1:500 @ A4

© Crown copyright and database rights 2023 OS 100042766

