
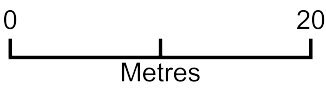


# Stretford Cottage Block Plan Final

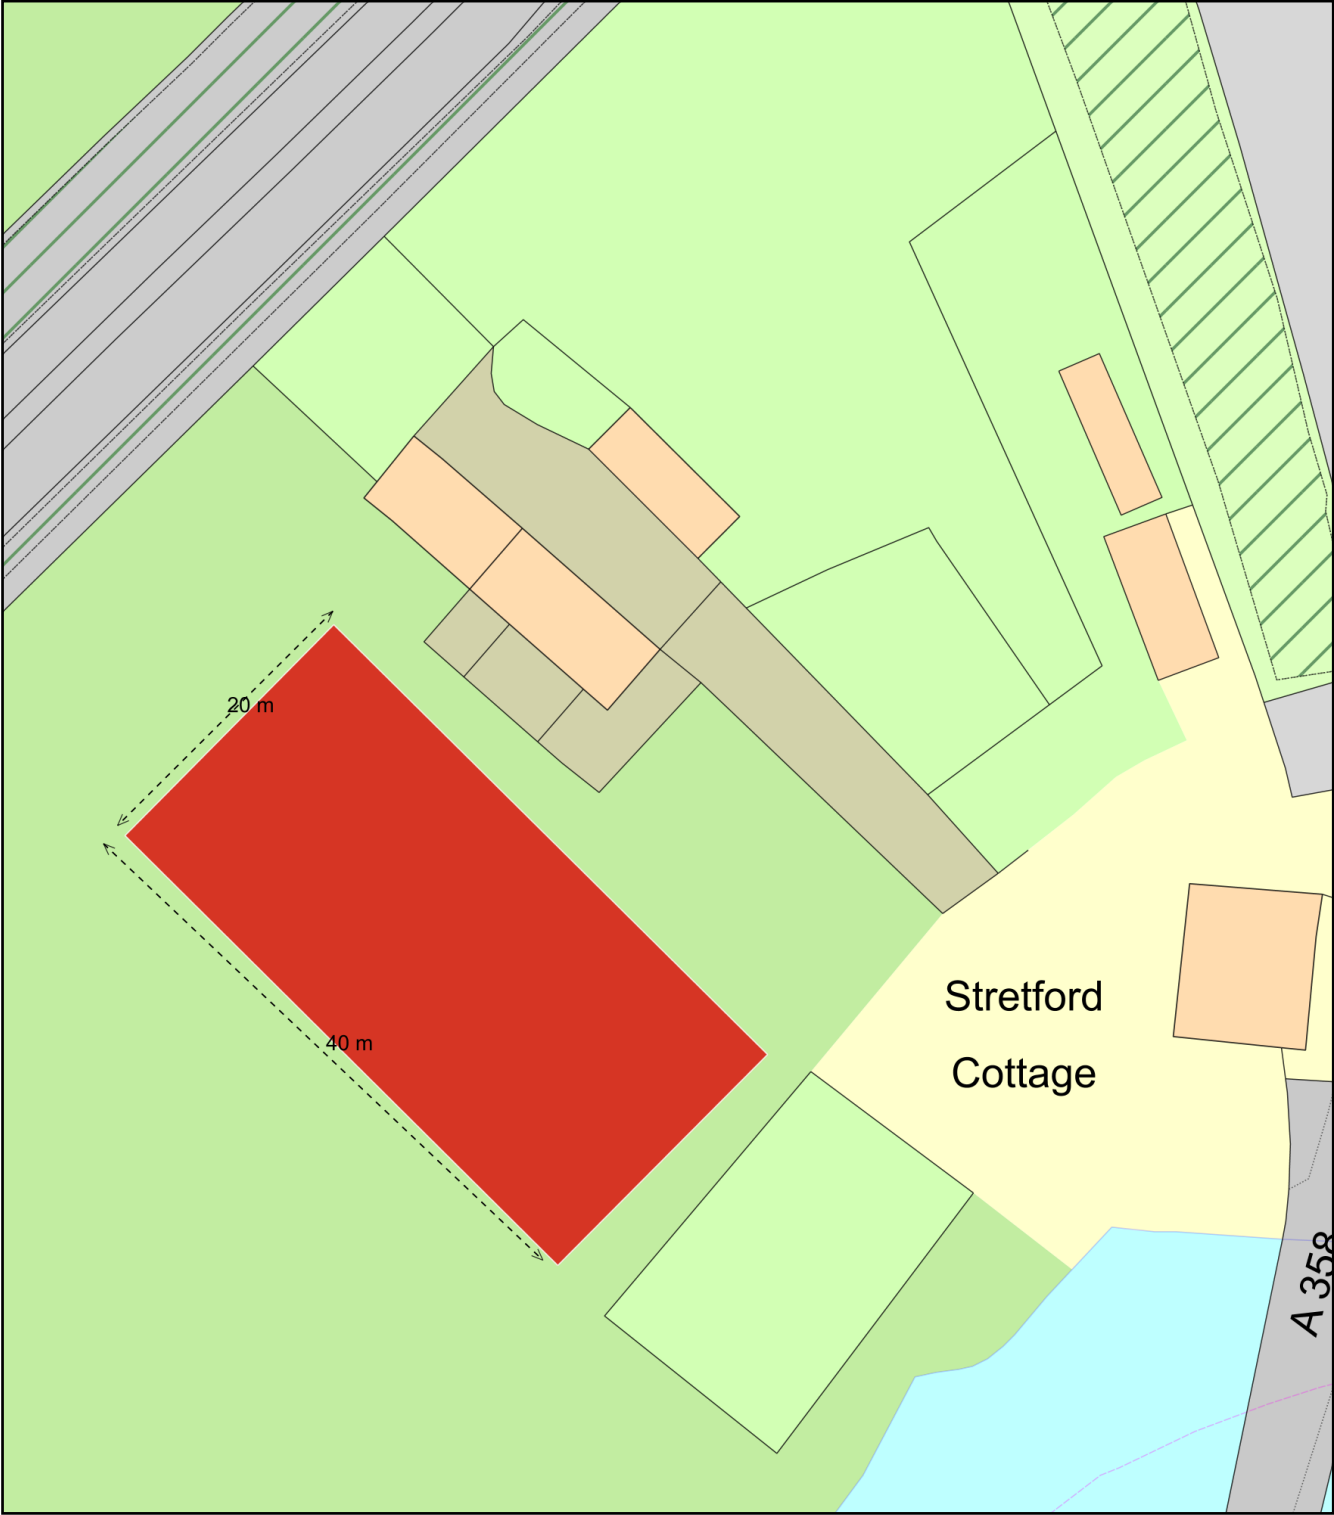

Plan Produced for: East Devon Council  
Date Produced: 07 Jul 2023  
Plan Reference Number: TQRQM23188104800917  
Scale: 1:500 @ A4