


planning

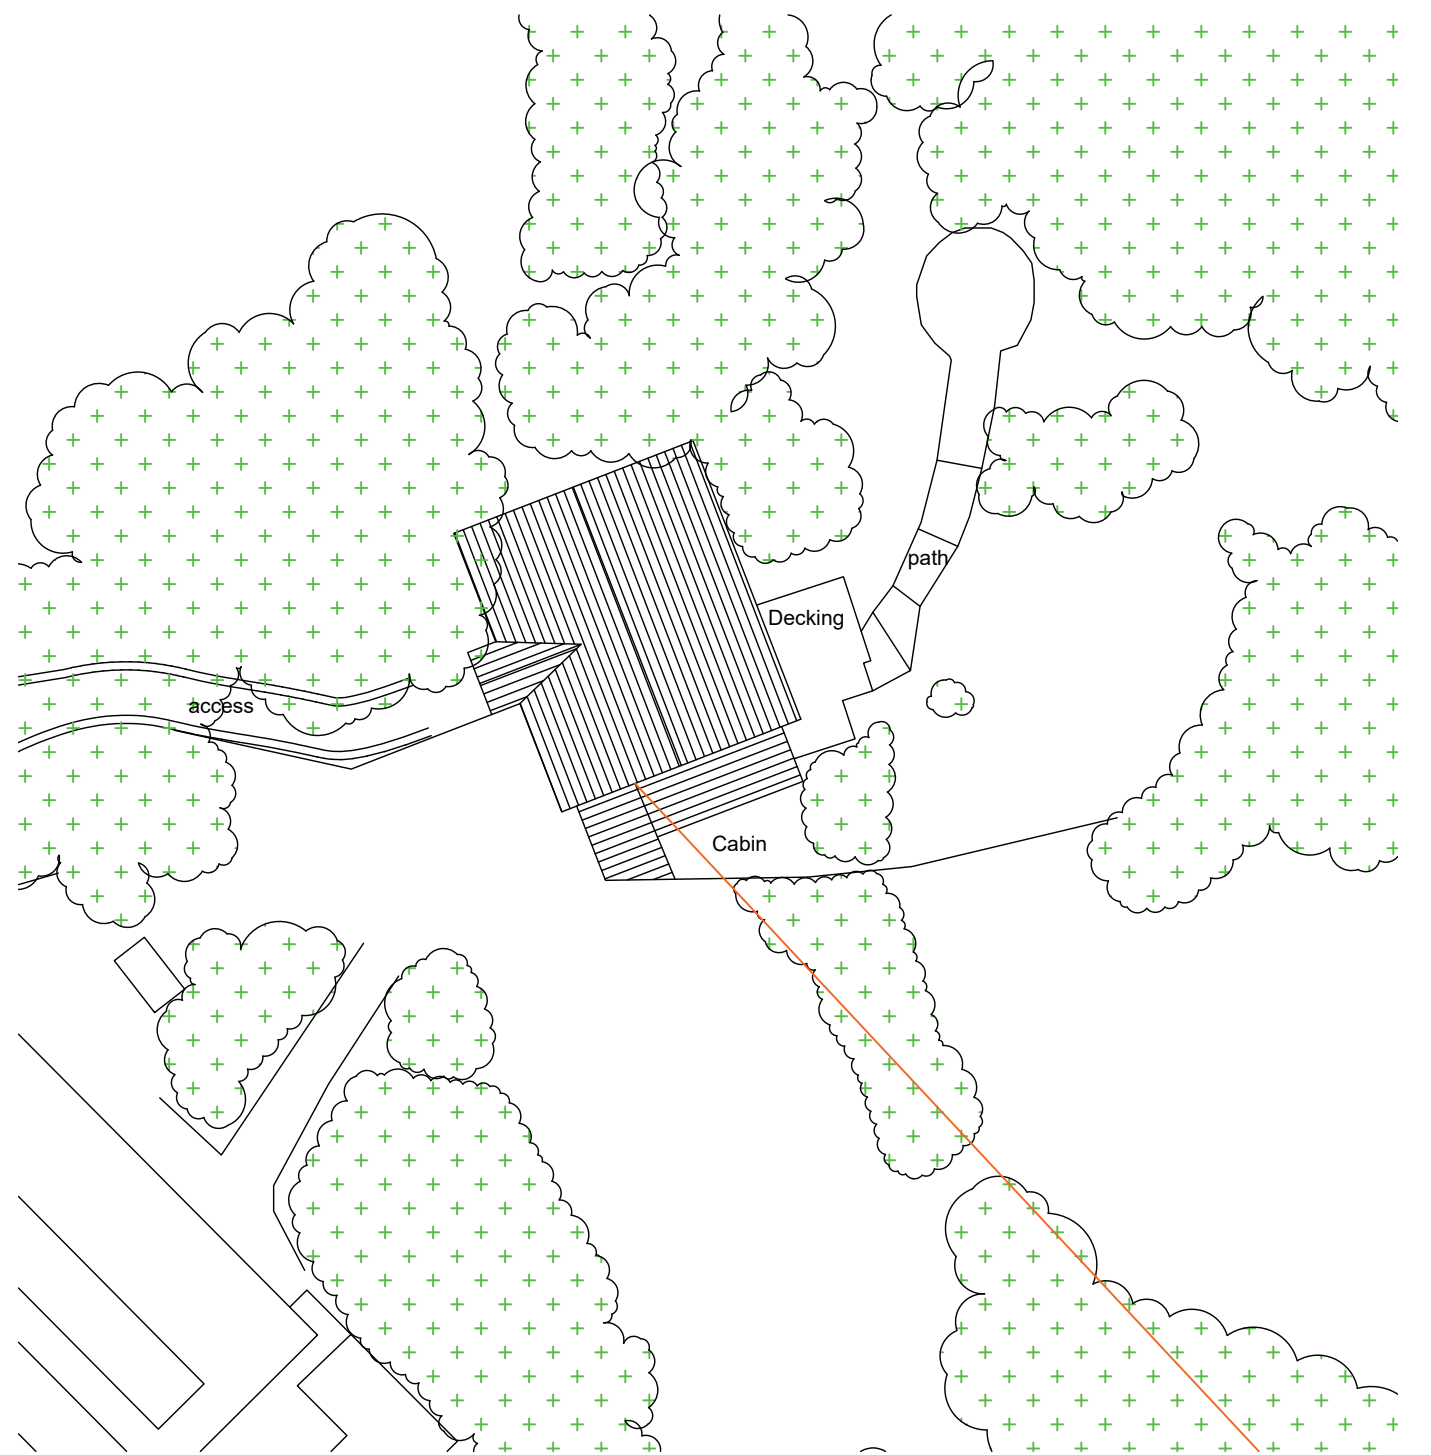

© Crown Copyright 2023
OS Licence No. 100047474

<p>Note: This drawing is for planning permission only and is not to be used for the purposes of construction. Check dimensions on site.</p>	<p>Revision: - Date:</p>	<p>Proposal: Holiday accommodation</p>	<p>At: Hillcrest, Woodhouse Hill, Uplyme</p>	<p>For: Mr & Mrs Manthorpe</p>	<p>Title: Location & block plan</p>	<p>Scale: 1:200/1250 @ A3 Date: 16/08/23 Drawing No: C2317.01</p>	<p>SEB COPE DESIGN info@sebcope.co.uk 01297 647448</p>
---	------------------------------	--	--	--	---	---	---