


# Location Plan

Site Address: Canterbury Cottage, Lane Past Huntley Farm, Chardstock, EX13 7DE

Date Produced: 13-Sep-2023

Scale: 1:2500 @A4

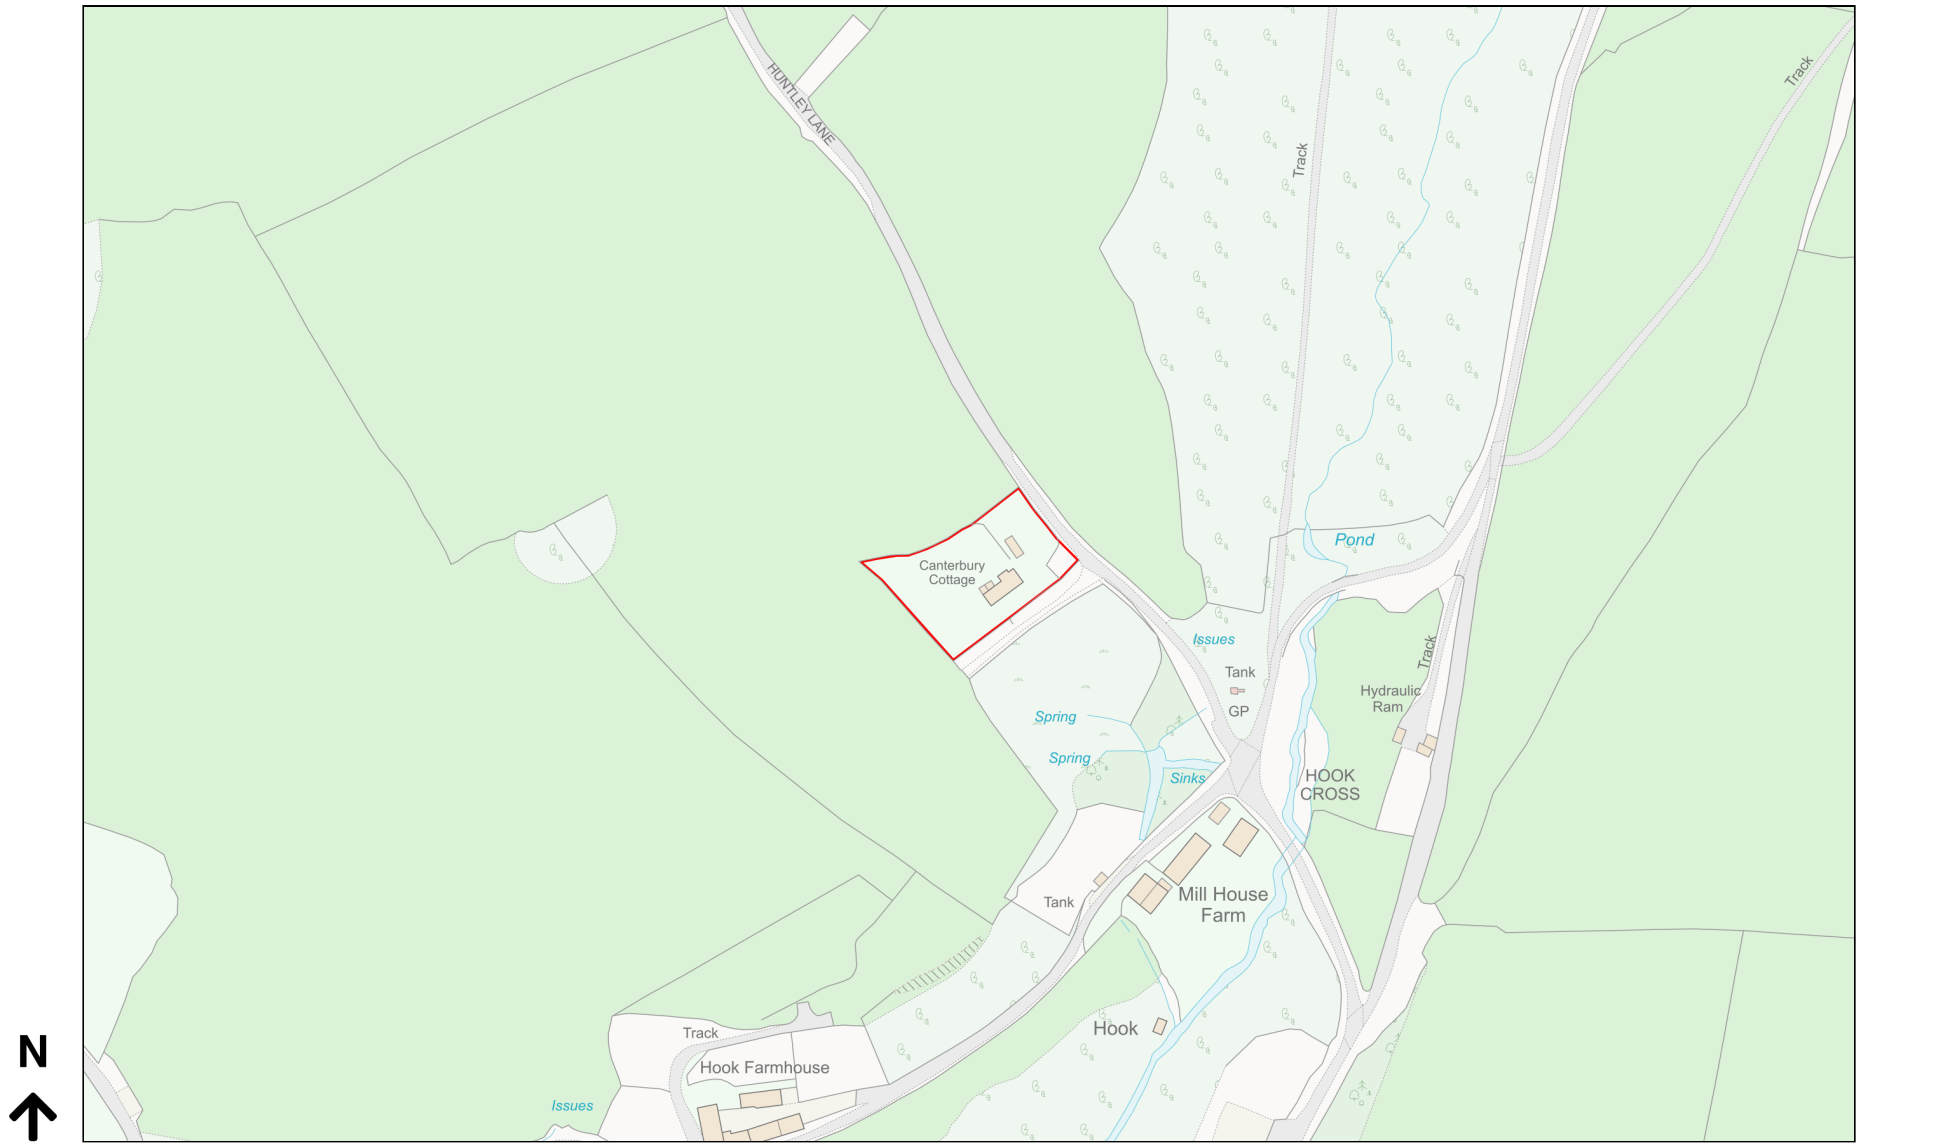

Planning Portal Reference: PP-12439207v3

