






NORTH EAST ELEVATION

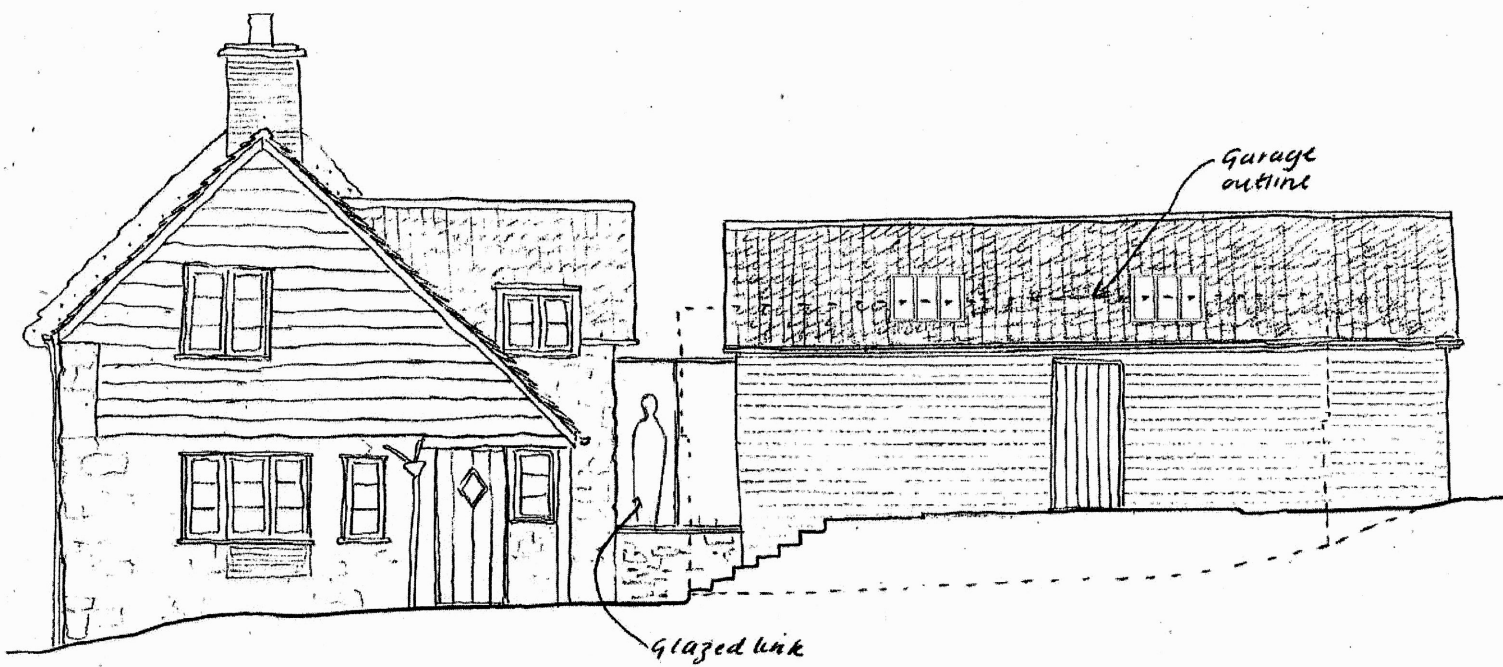

NORTH EAST ELEVATION

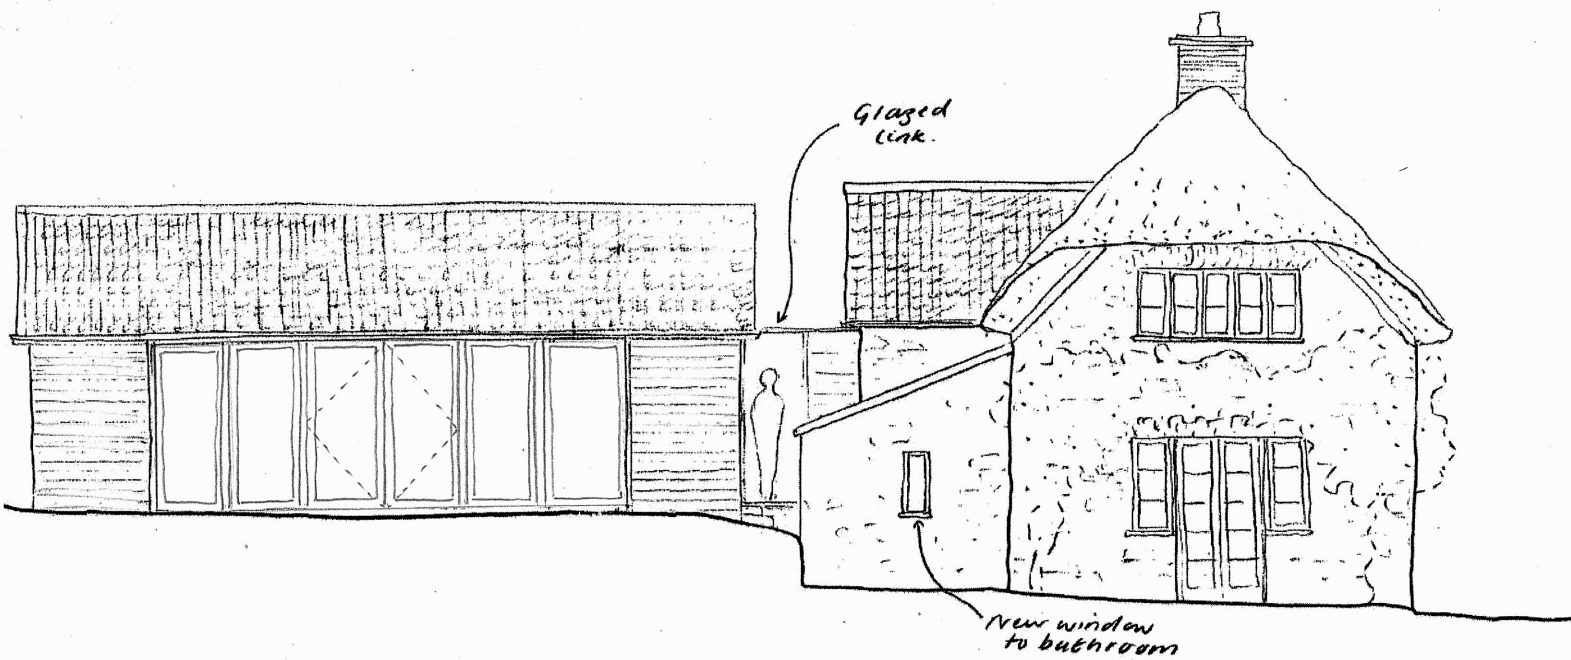

SOUTH WEST ELEVATION

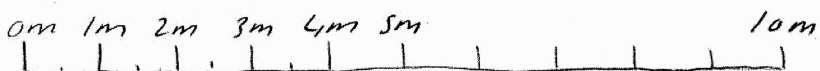

Canterbury Cottage
 proposed Elevations
 1:100 @ A3 1:50 @ A1
 August '23
 4314/9

**llewellyn
 harker
 lowe**
 ARCHITECTS
 01749 860022
 architects@llewellynharker.com
 www.llewellynharker.com