



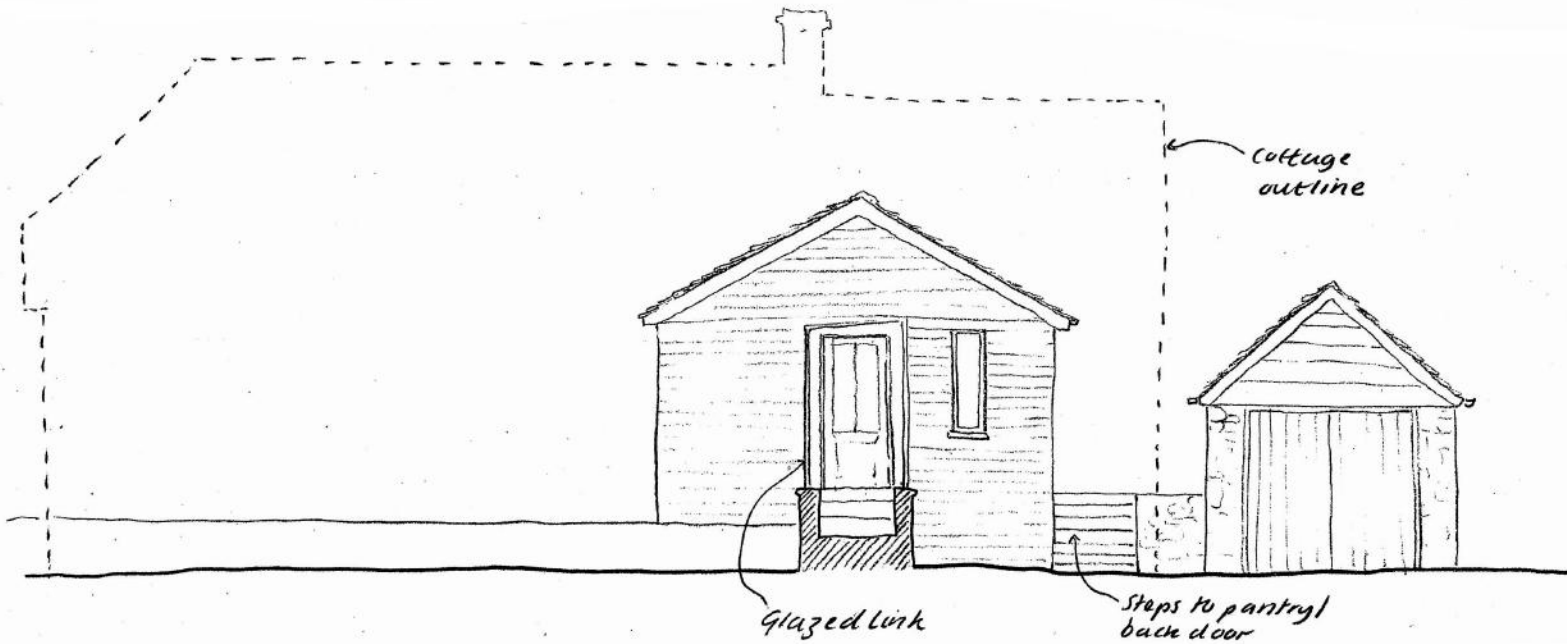


SOUTH EAST ELEVATION




SOUTH EAST ELEVATION

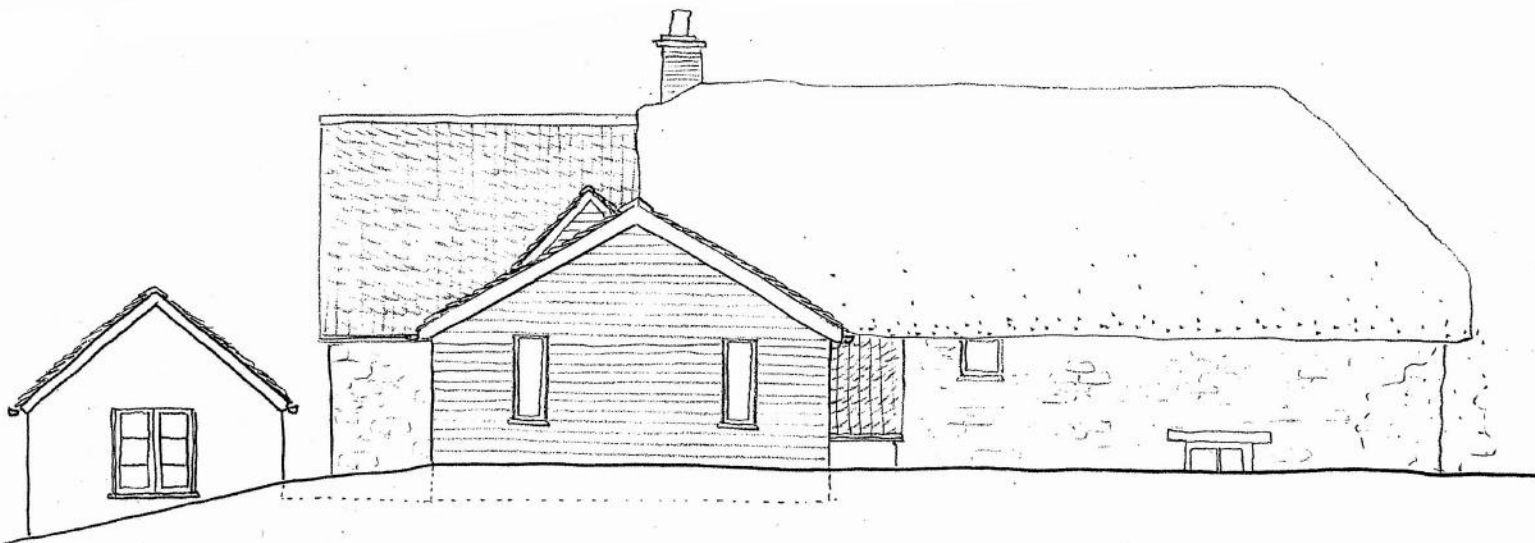

NORTH WEST ELEVATION

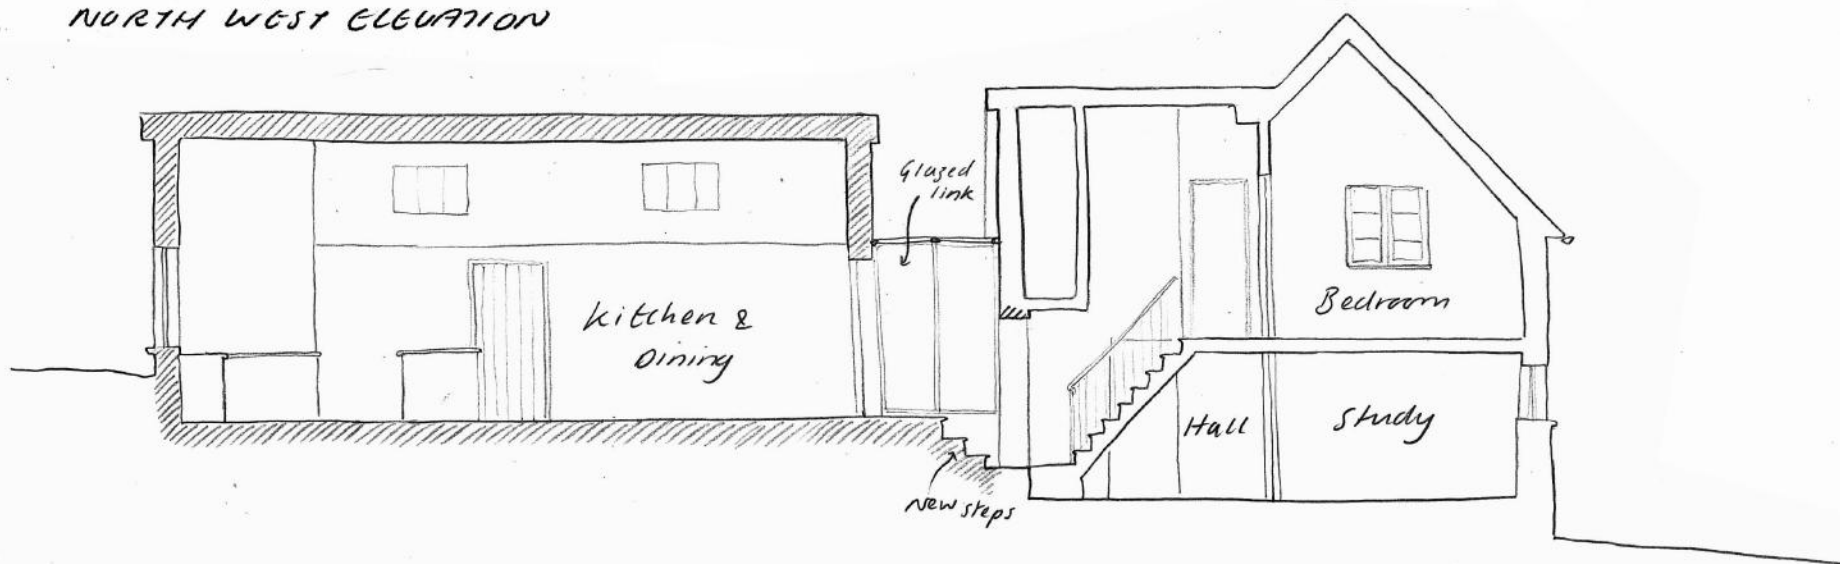

Section AA

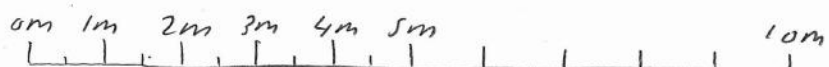

Canterbury Cottage
 Proposed Elevations
 & Section AA
 1:100 @ A3 1:50 @ A1
 August '23
 4314/10

**llewellyn
 harker
 lowe**
 ARCHITECTS
 01749 860022
 architects@llewellynharker.com
 www.llewellynharker.com