



Rev	Date	By	Description
A	05/09/2023	APC	PLANNING ISSUE
B	15/09/2023	APC	Window omitted from SW elevation to match plan





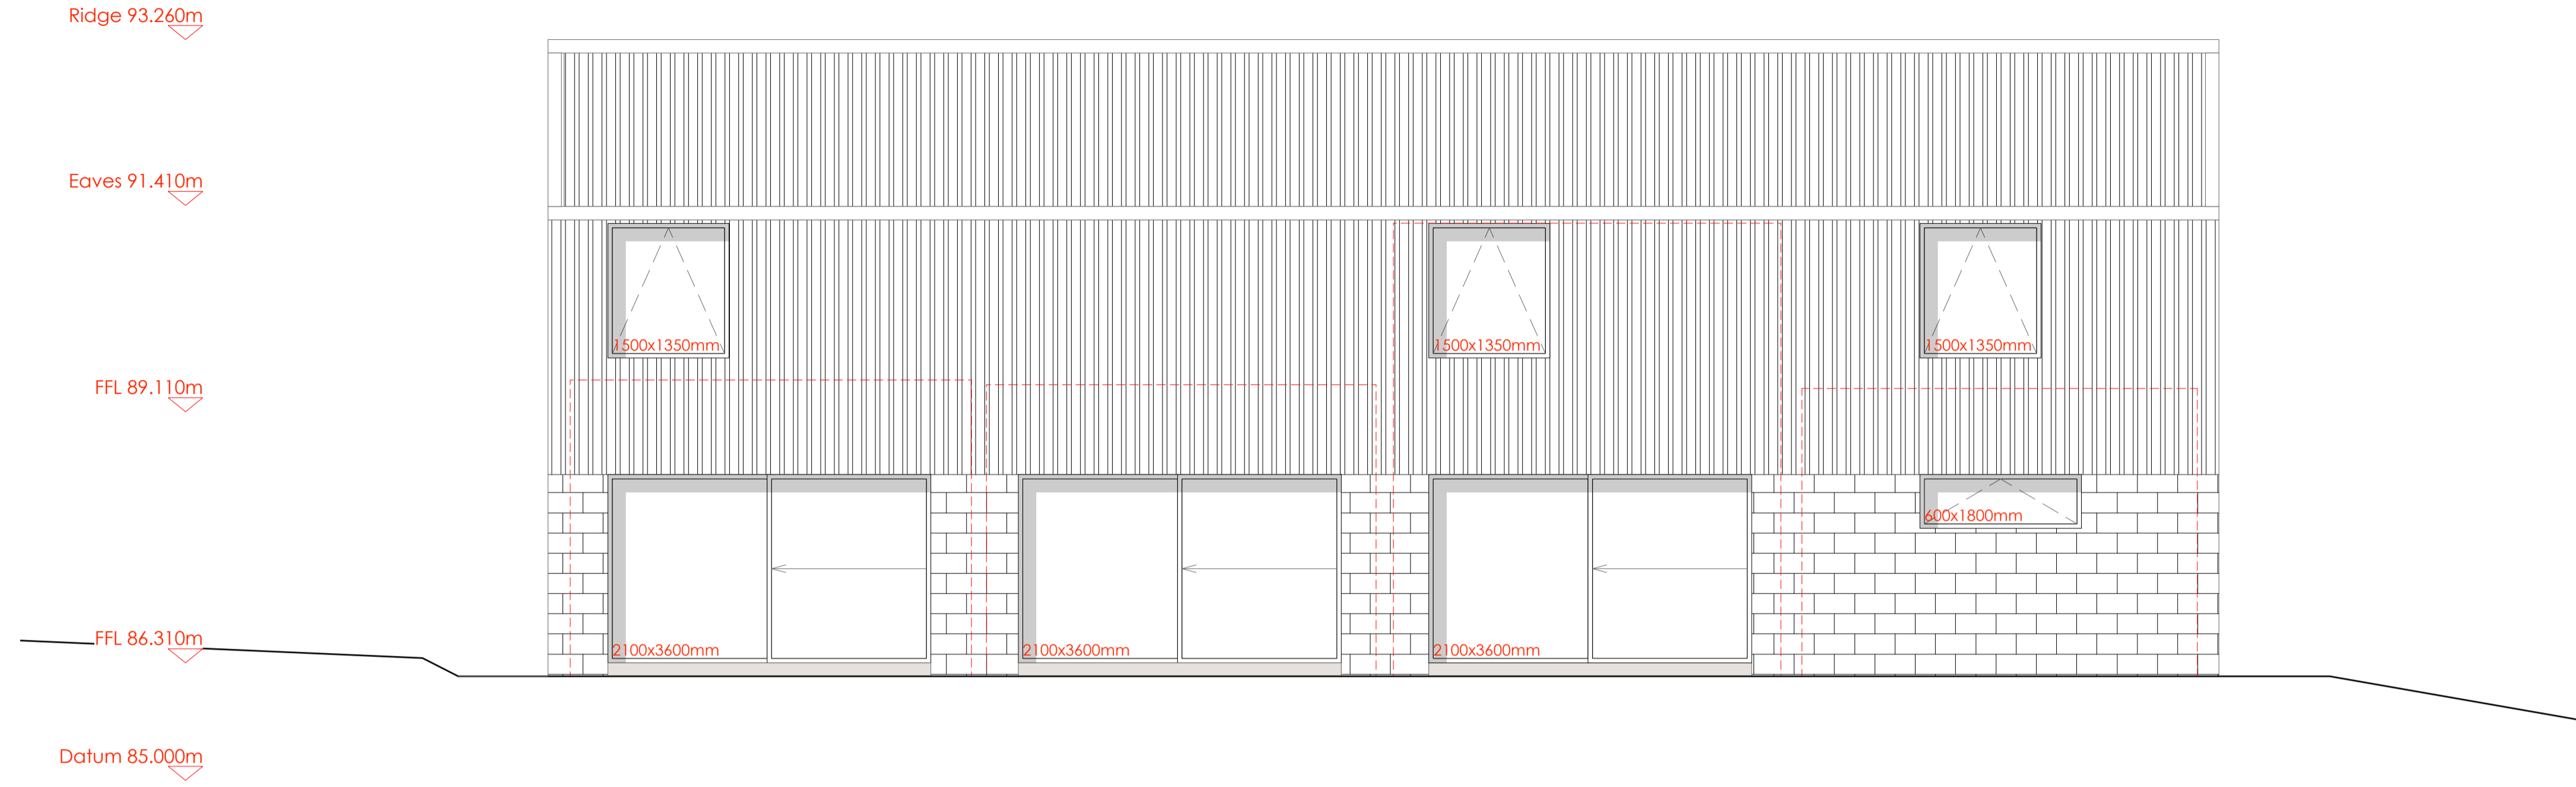


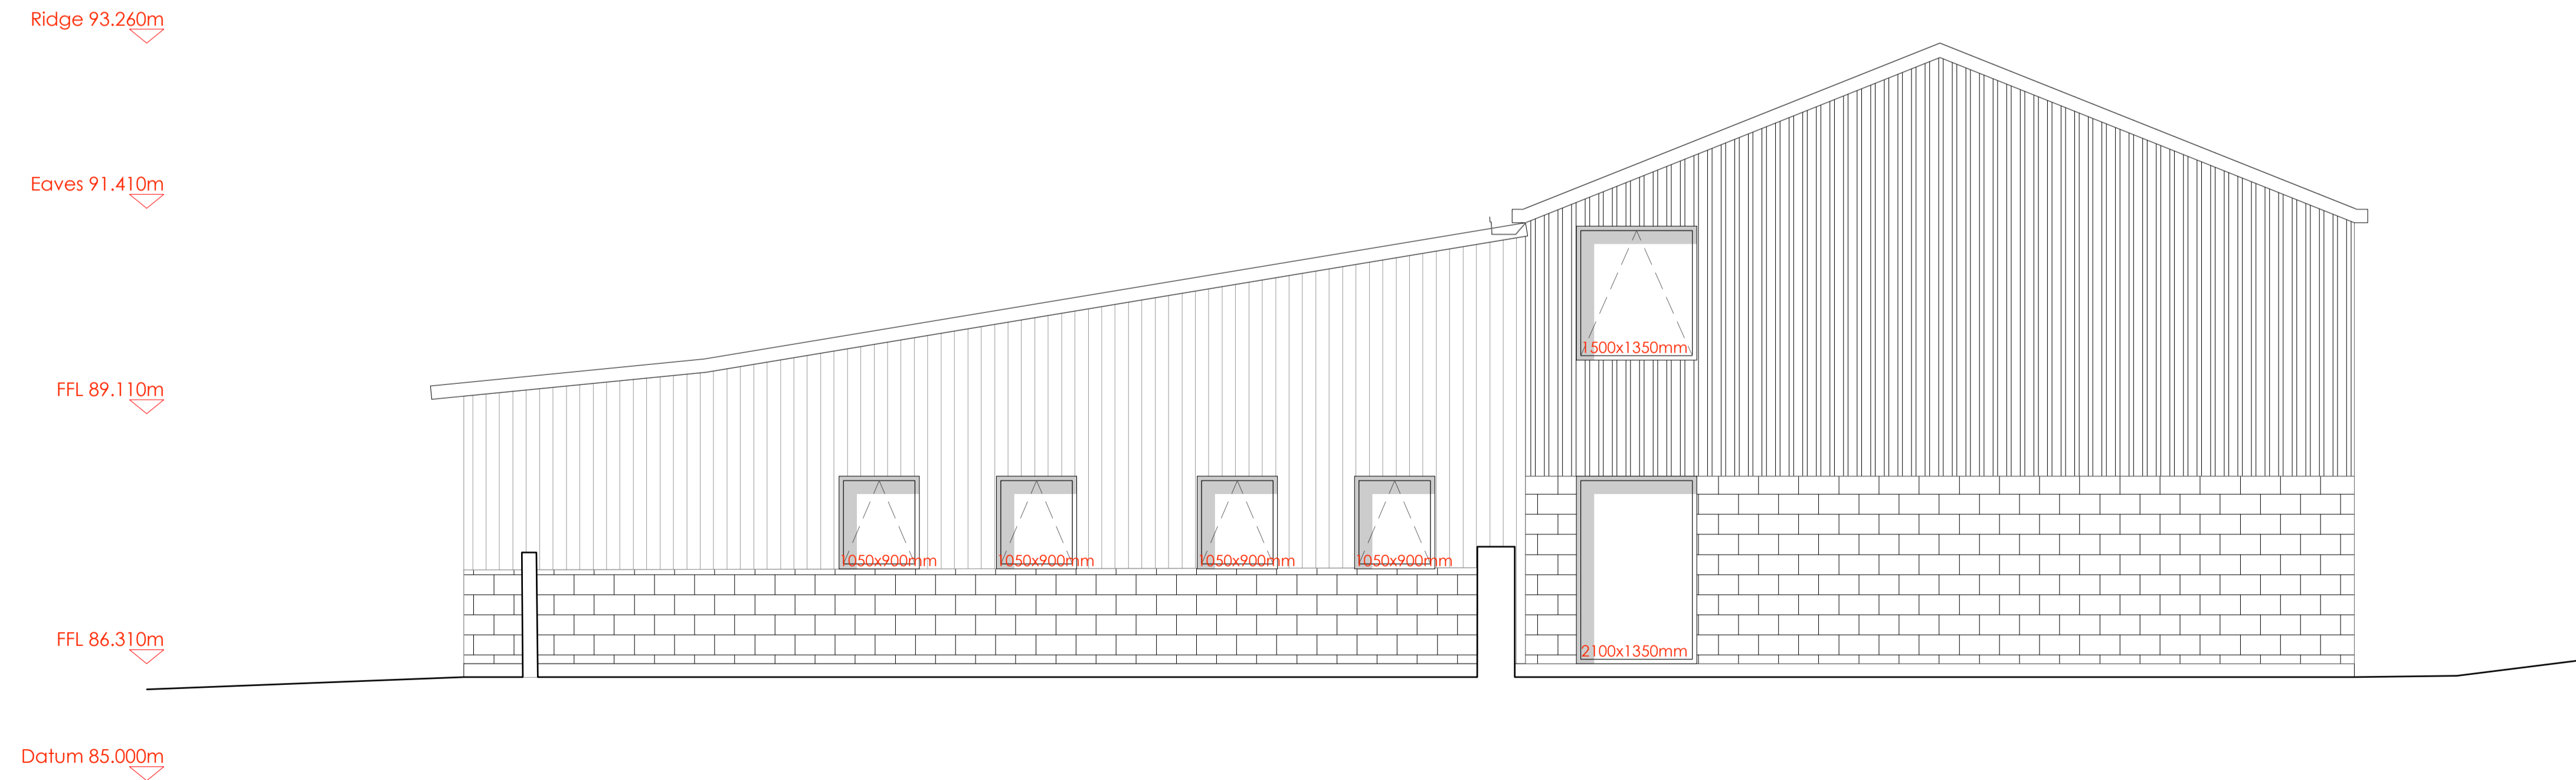



Elevation Proposed - South East



Elevation Proposed - South West

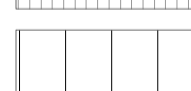Materials Key

-  Windows and Doors
-  Blockwork
-  Profiled Sheet
-  Narrow board cladding
-  Wide board cladding
-  Standing seam metal
-  Existing door openings

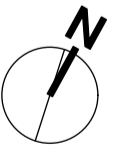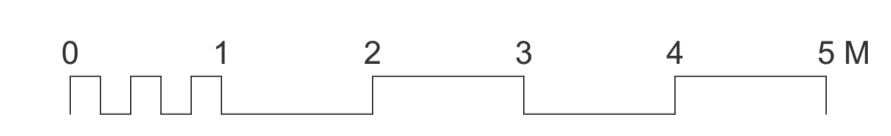

KASTARCHITECTS

Project Tippetts Farm, Tregony TR2 5SX	Date 22/08/2023	Drawing Number 2315 3 0303	Amendment B
Client Ian and Nicky Berridge	Drawn AC	Checked NJ	Status Planning
Drawing Elevations - Proposed - SE SW	Scale @ A1 1:100	Scale @ A3 1:200	RIBA Work Stage 3