






**NOTES**  
 Do not scale from this drawing.  
 Any discrepancies should be reported immediately.  
 This drawing is to be read in conjunction with all  
 reports and specifications produced by the  
 design team.  
 Any proposed information incorporated within this  
 drawing is for information only and does not  
 constitute a contract.  
 For this drawing to be plotted or handed the  
 following information must be used:

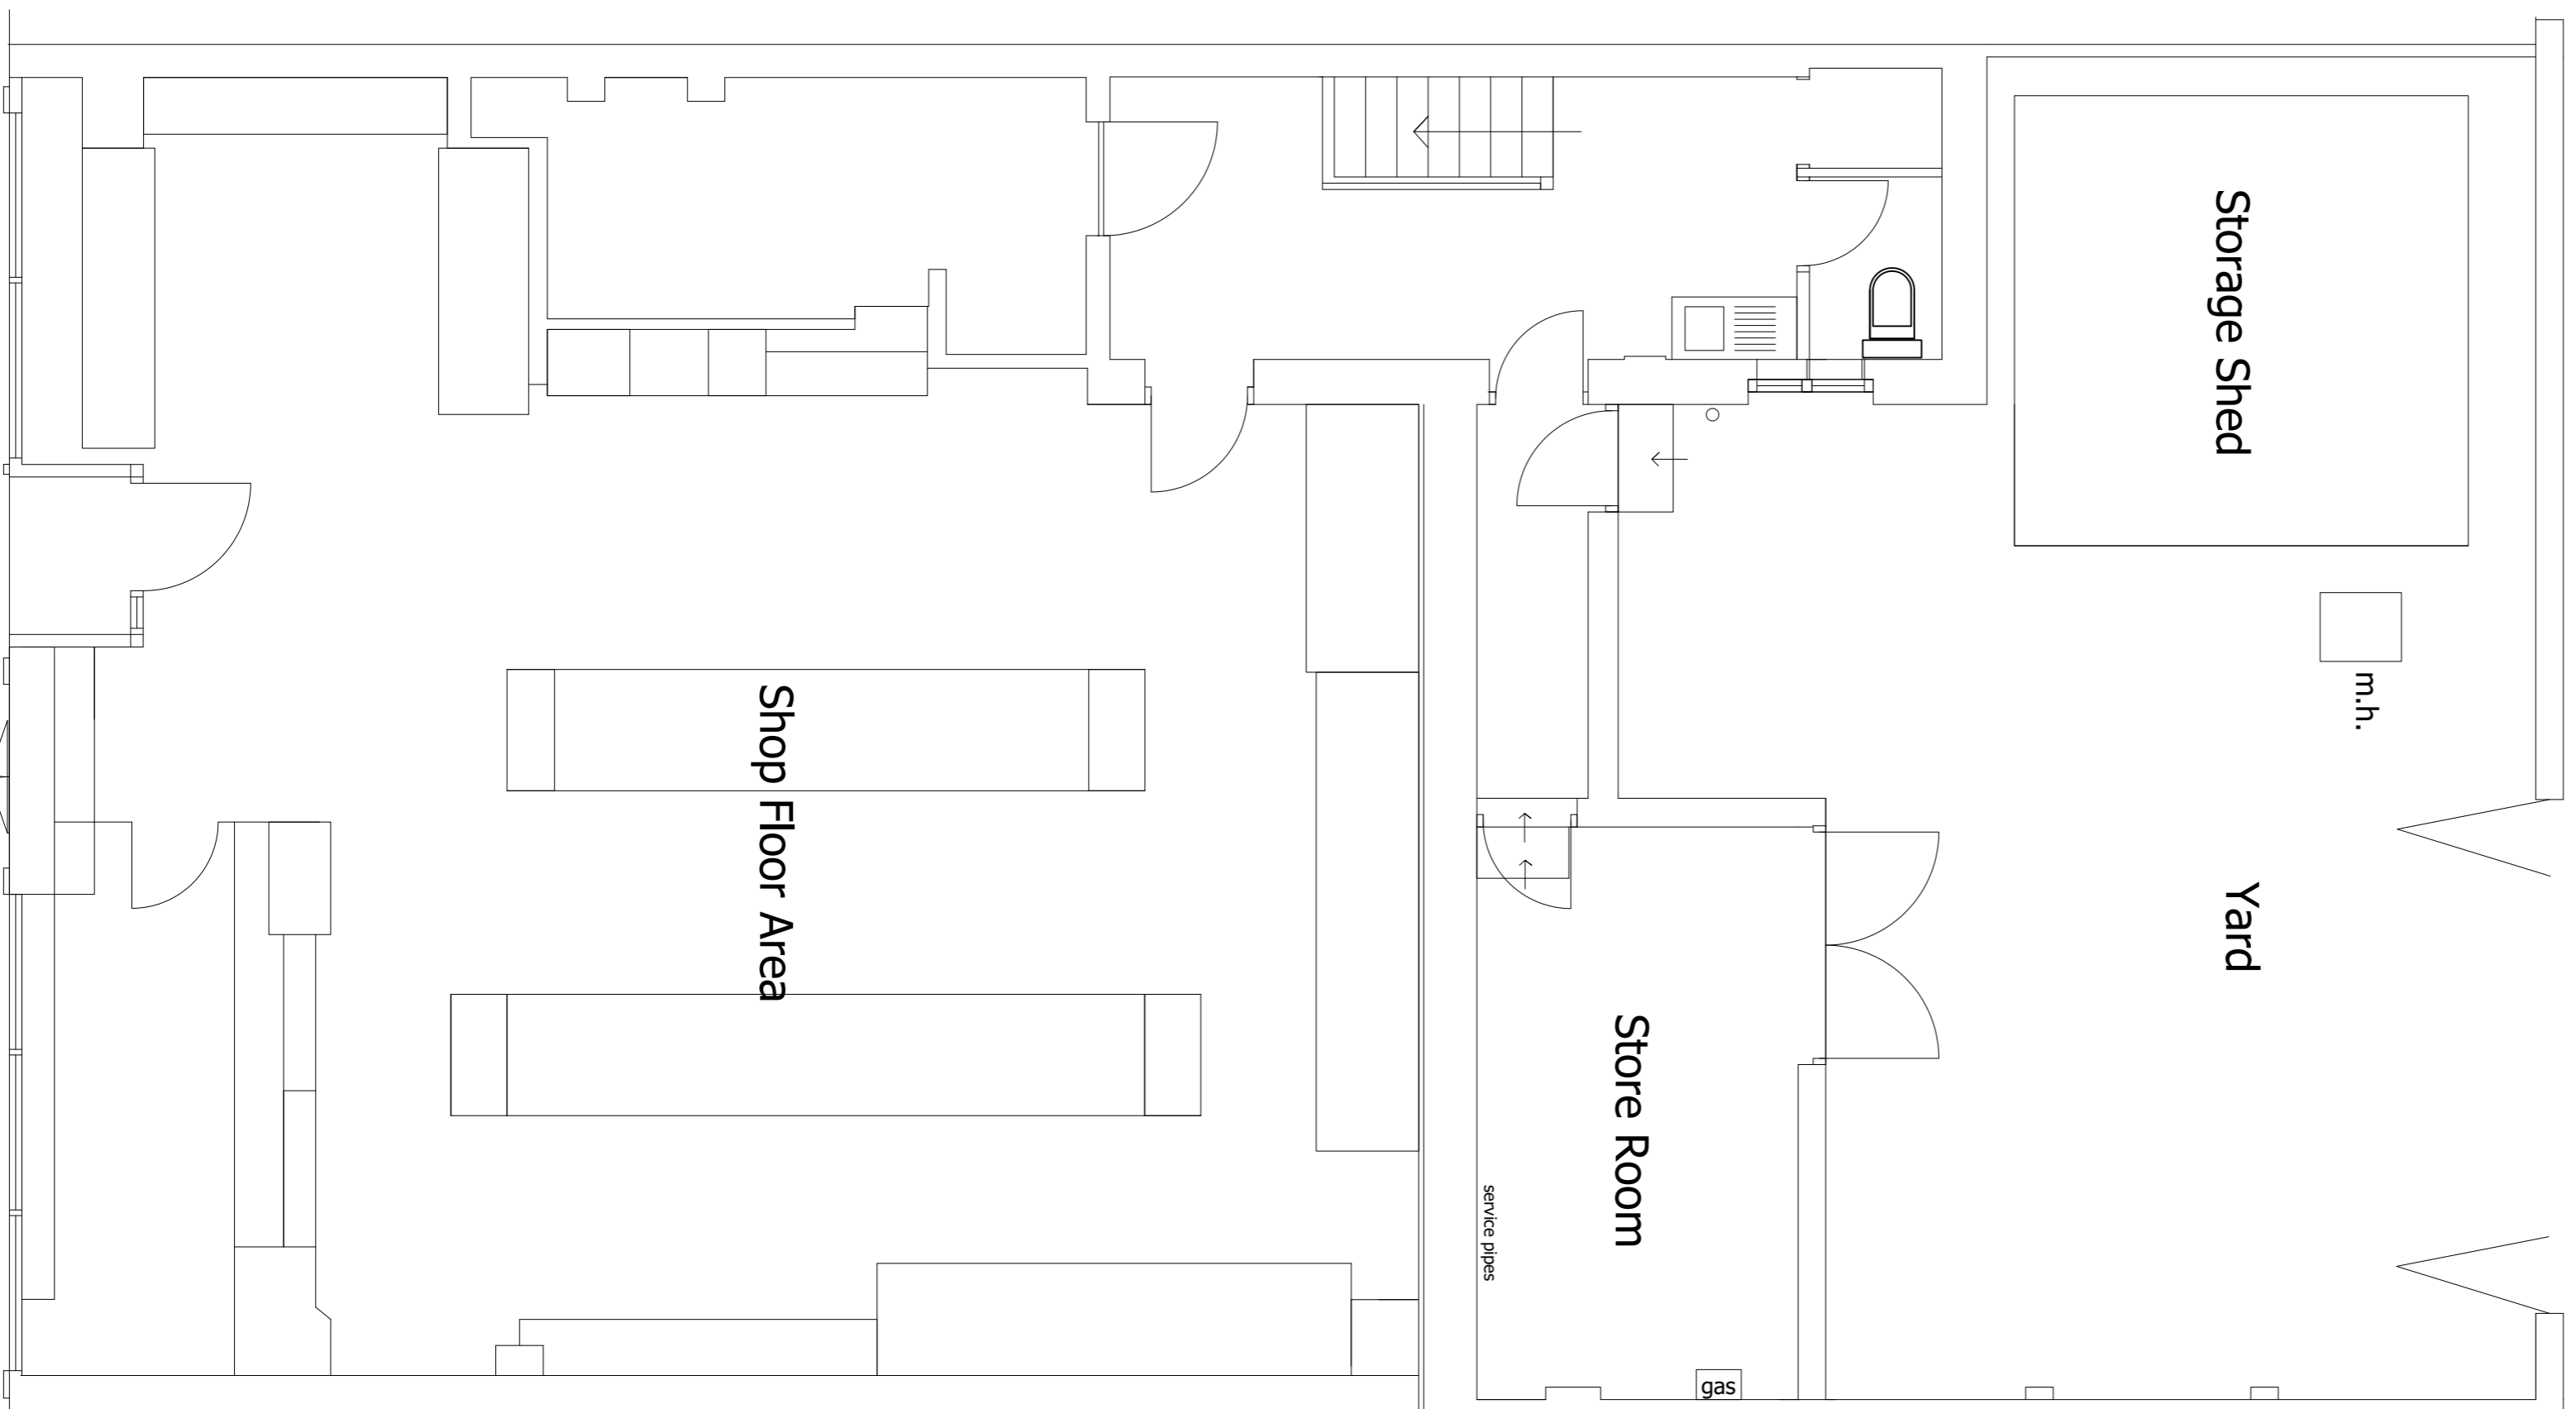

GROUND FLOOR PLAN LAYOUT

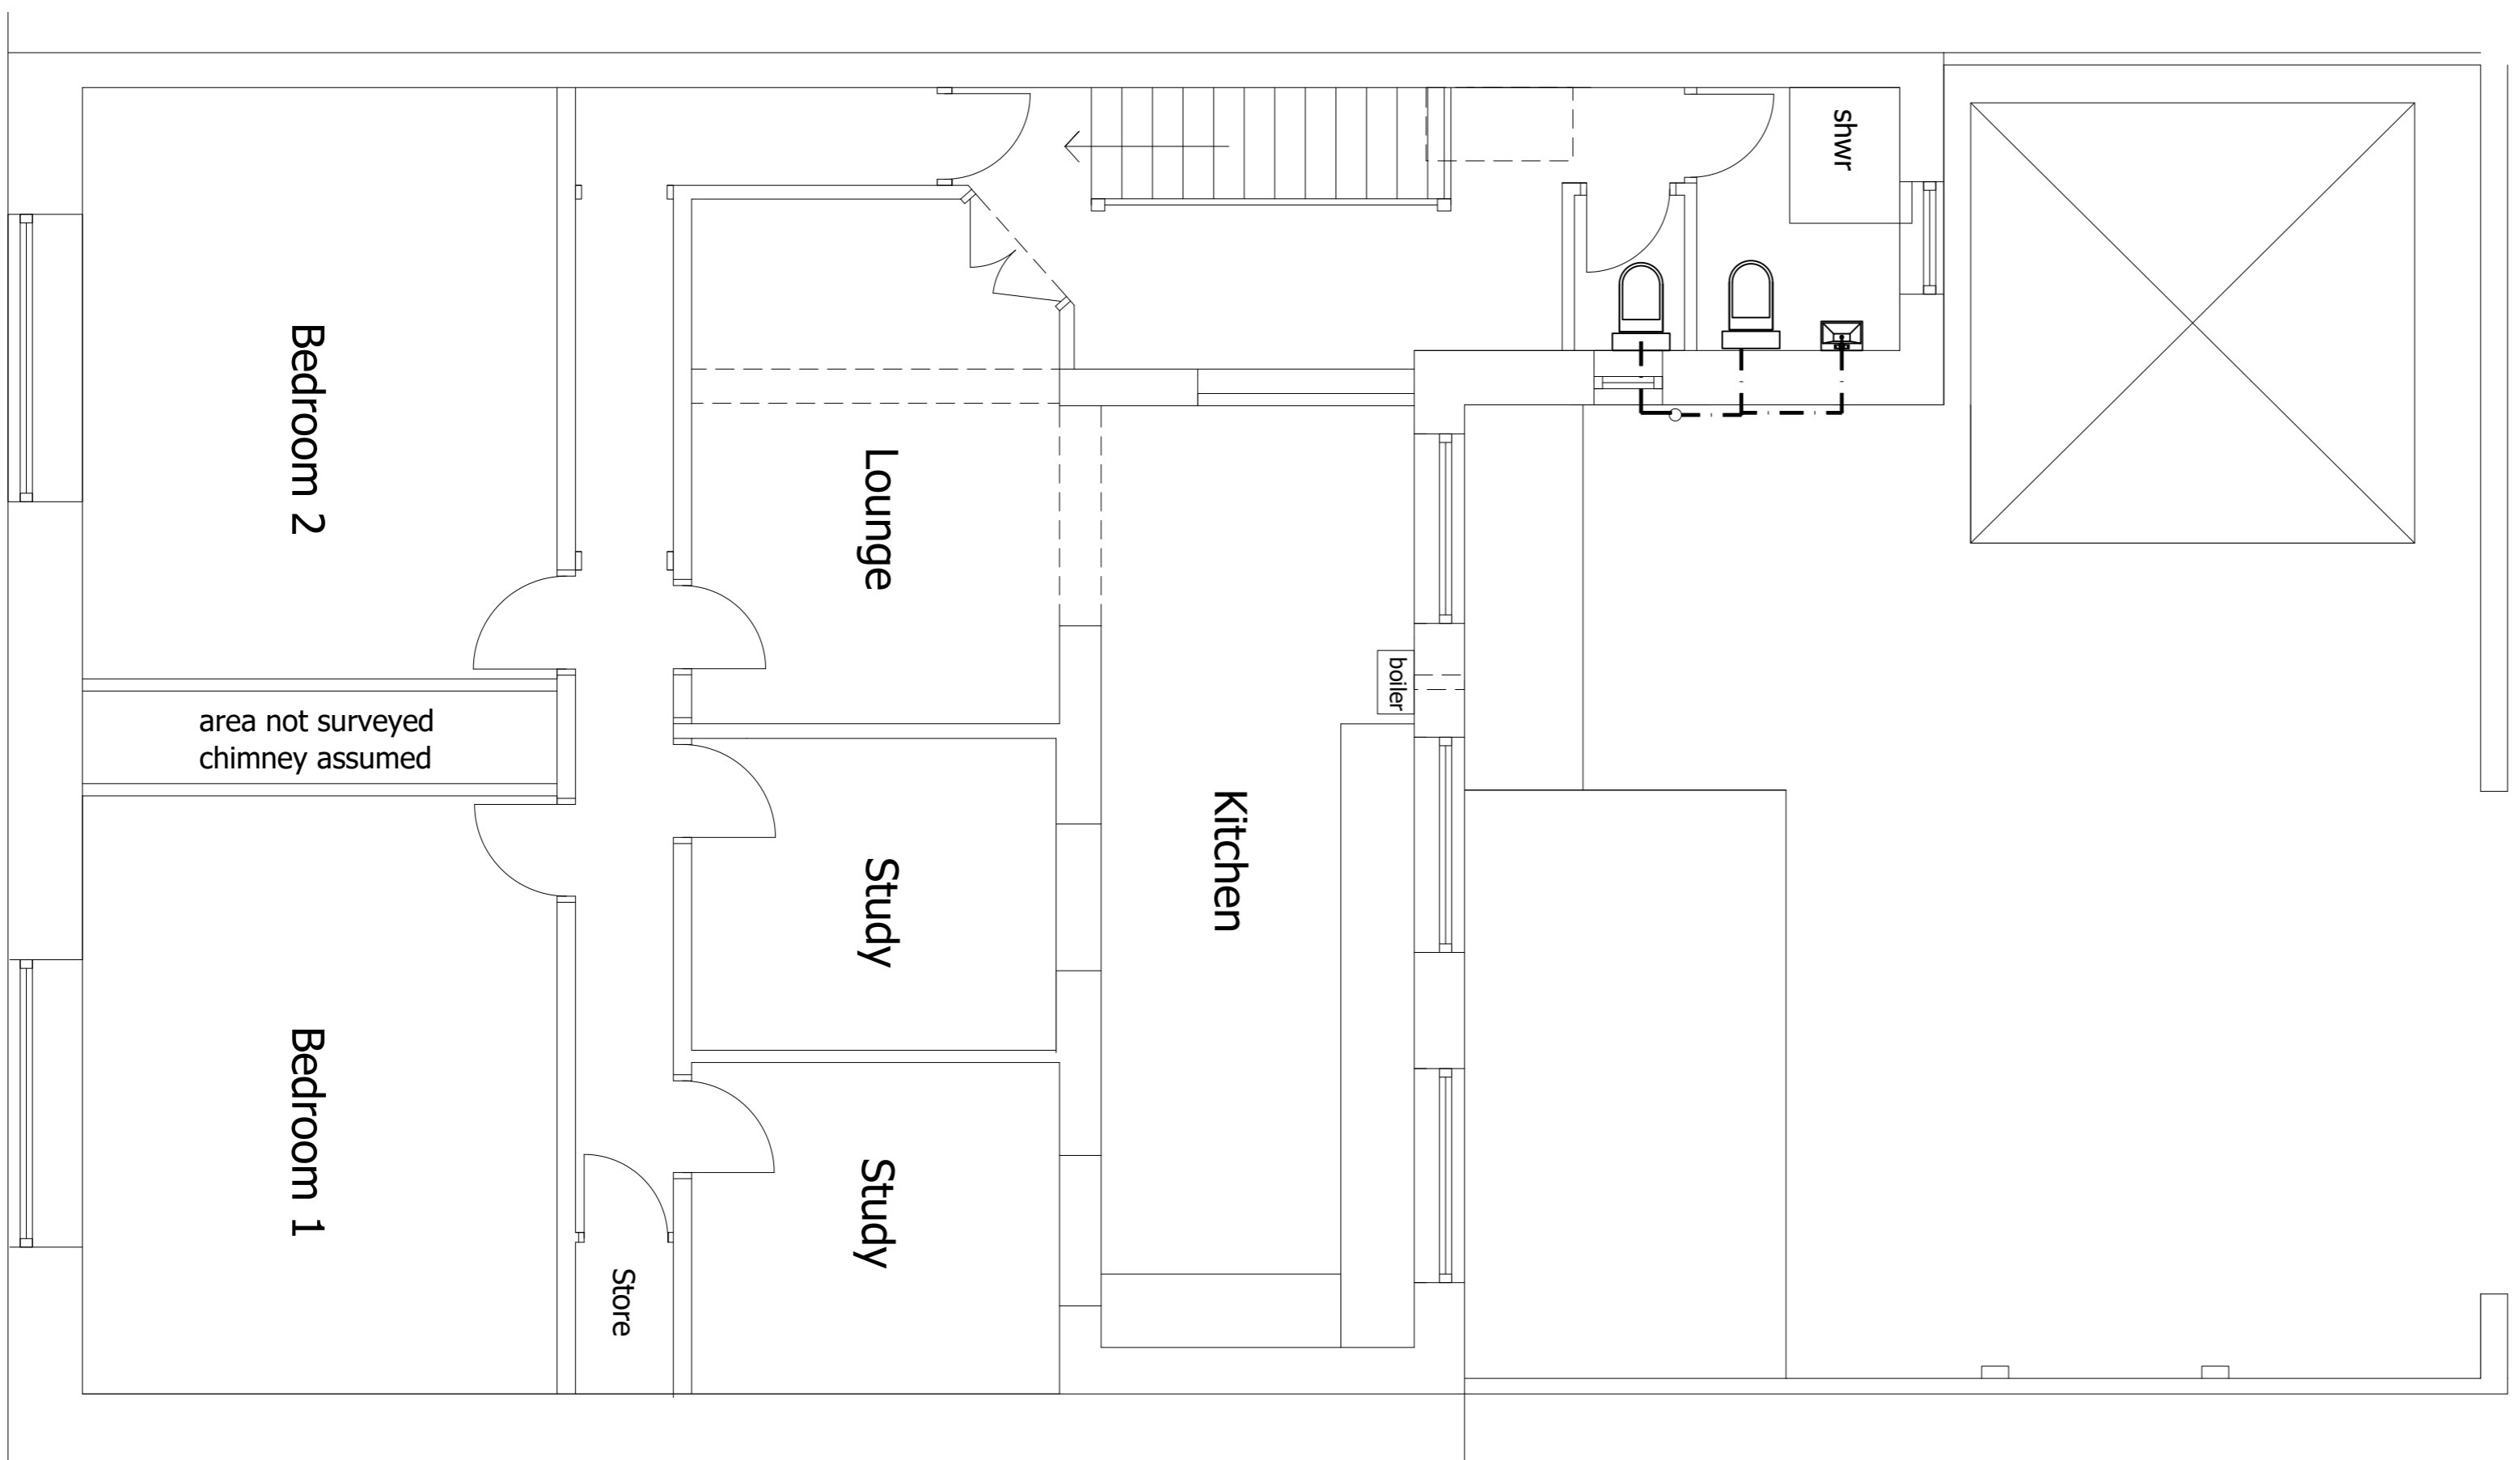

FIRST FLOOR PLAN LAYOUT

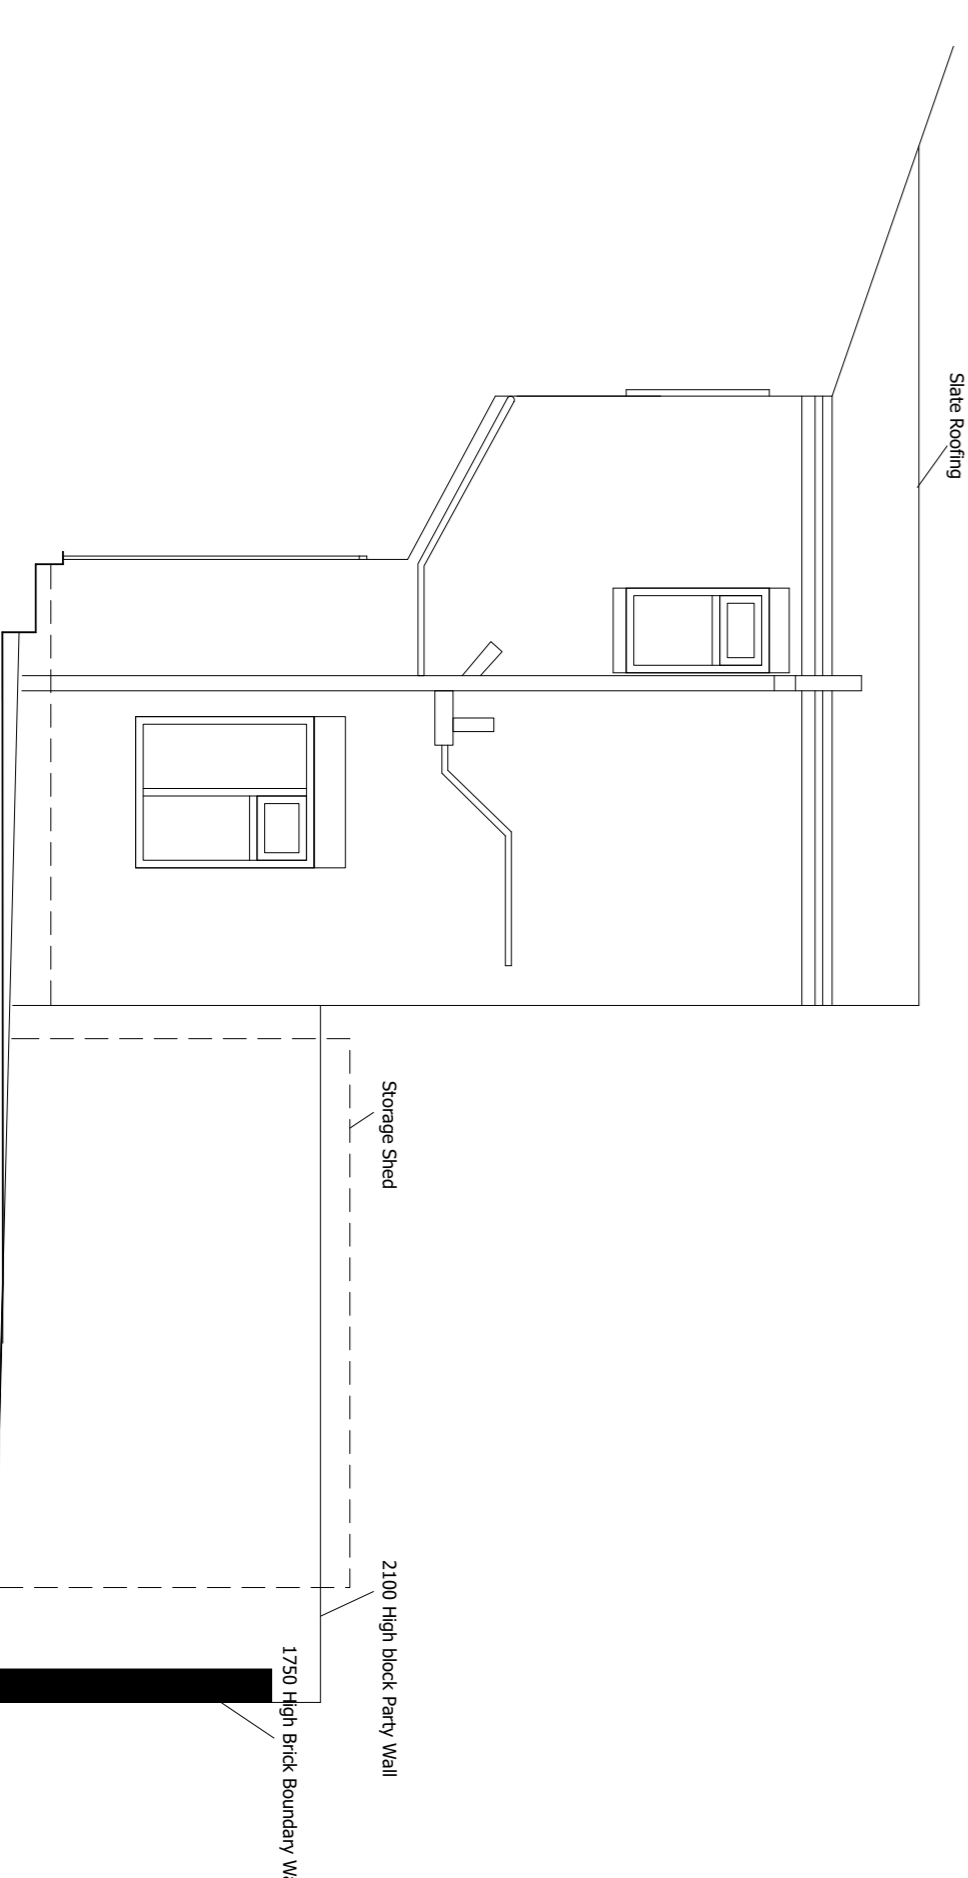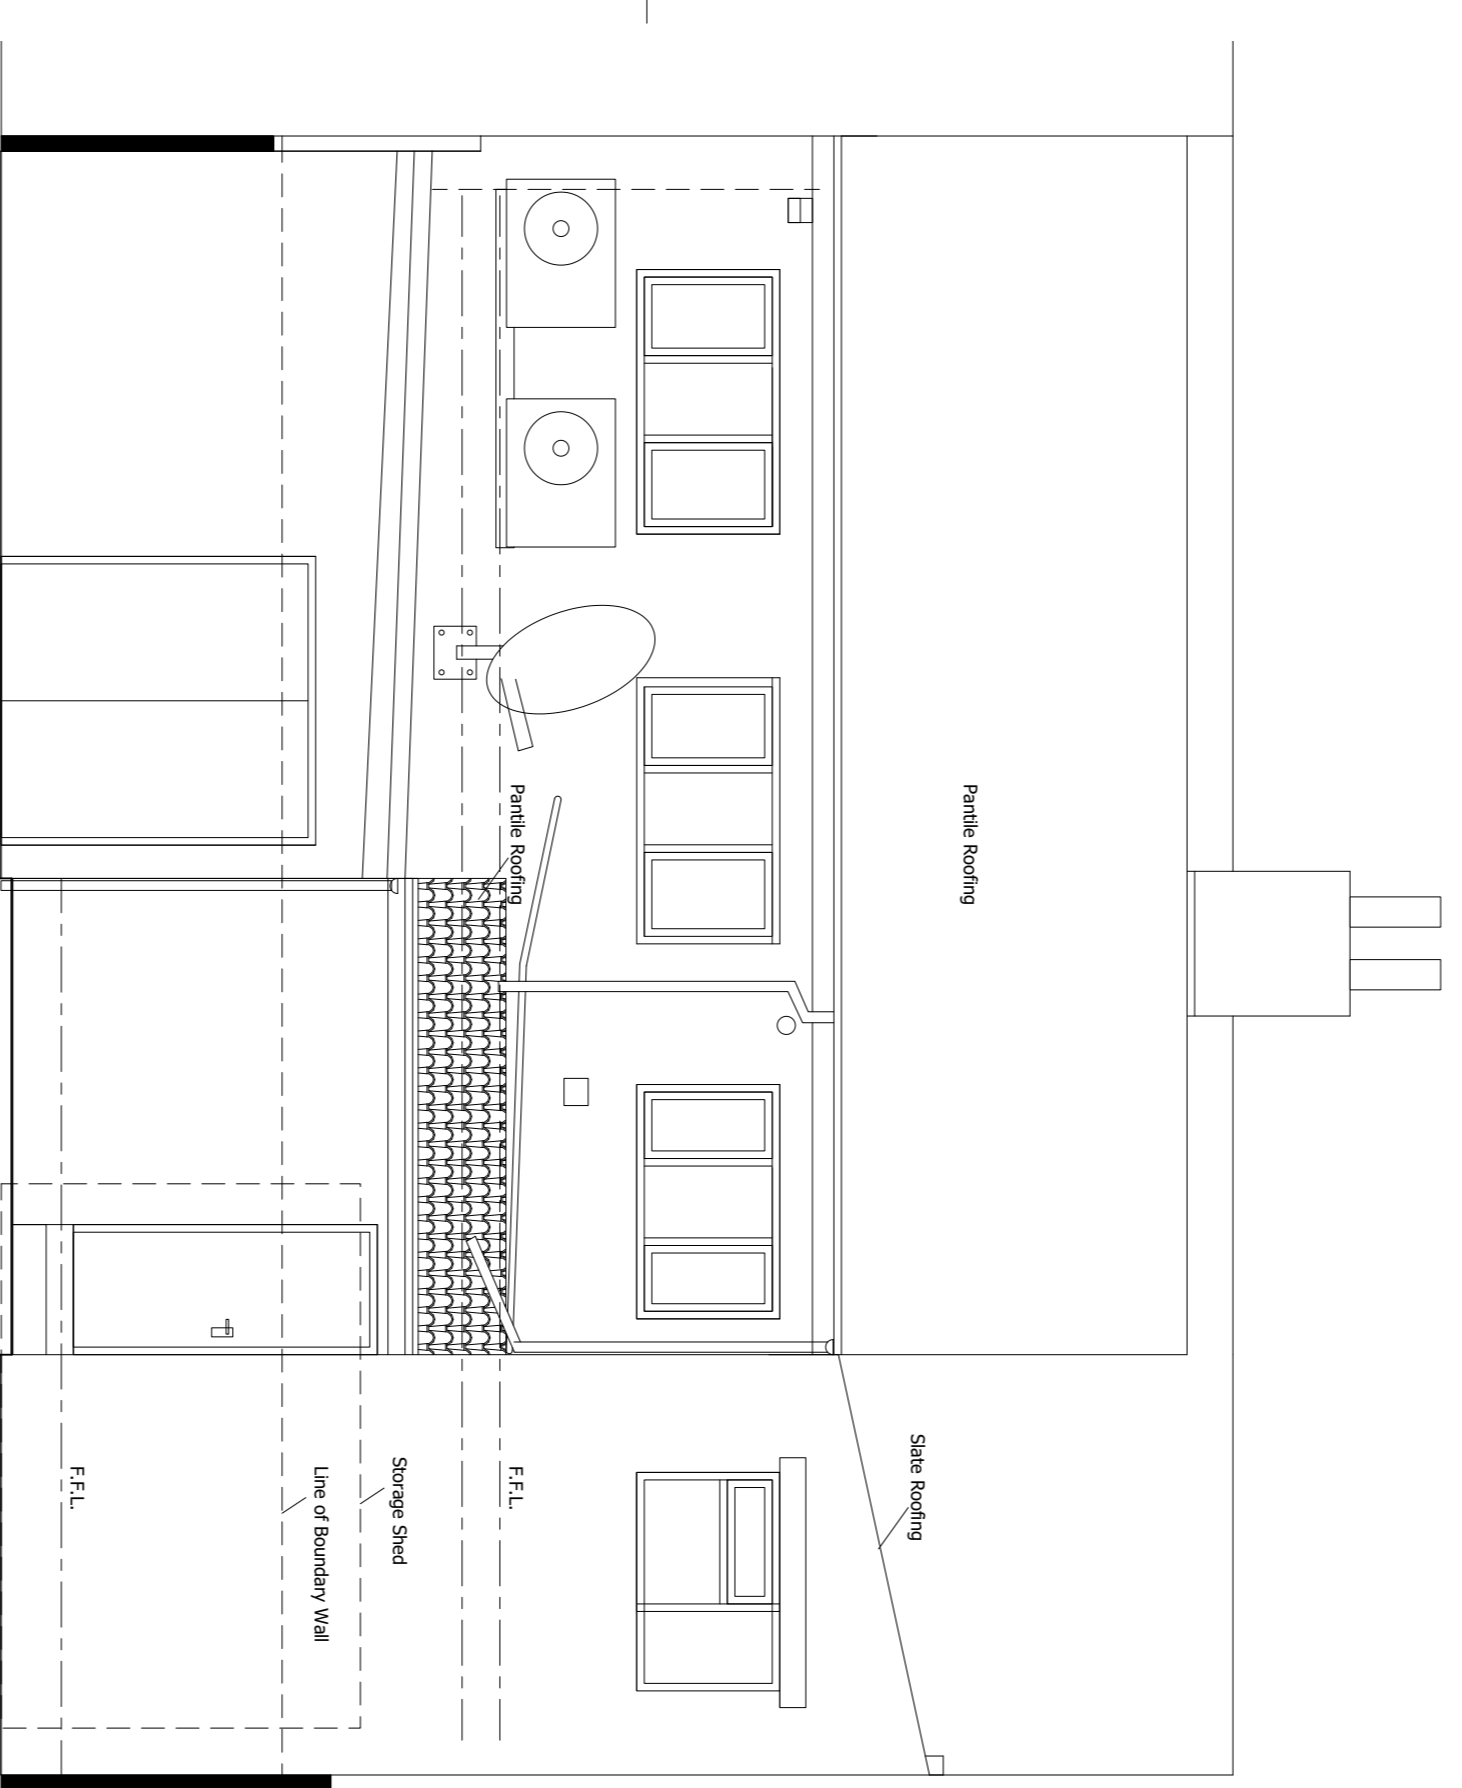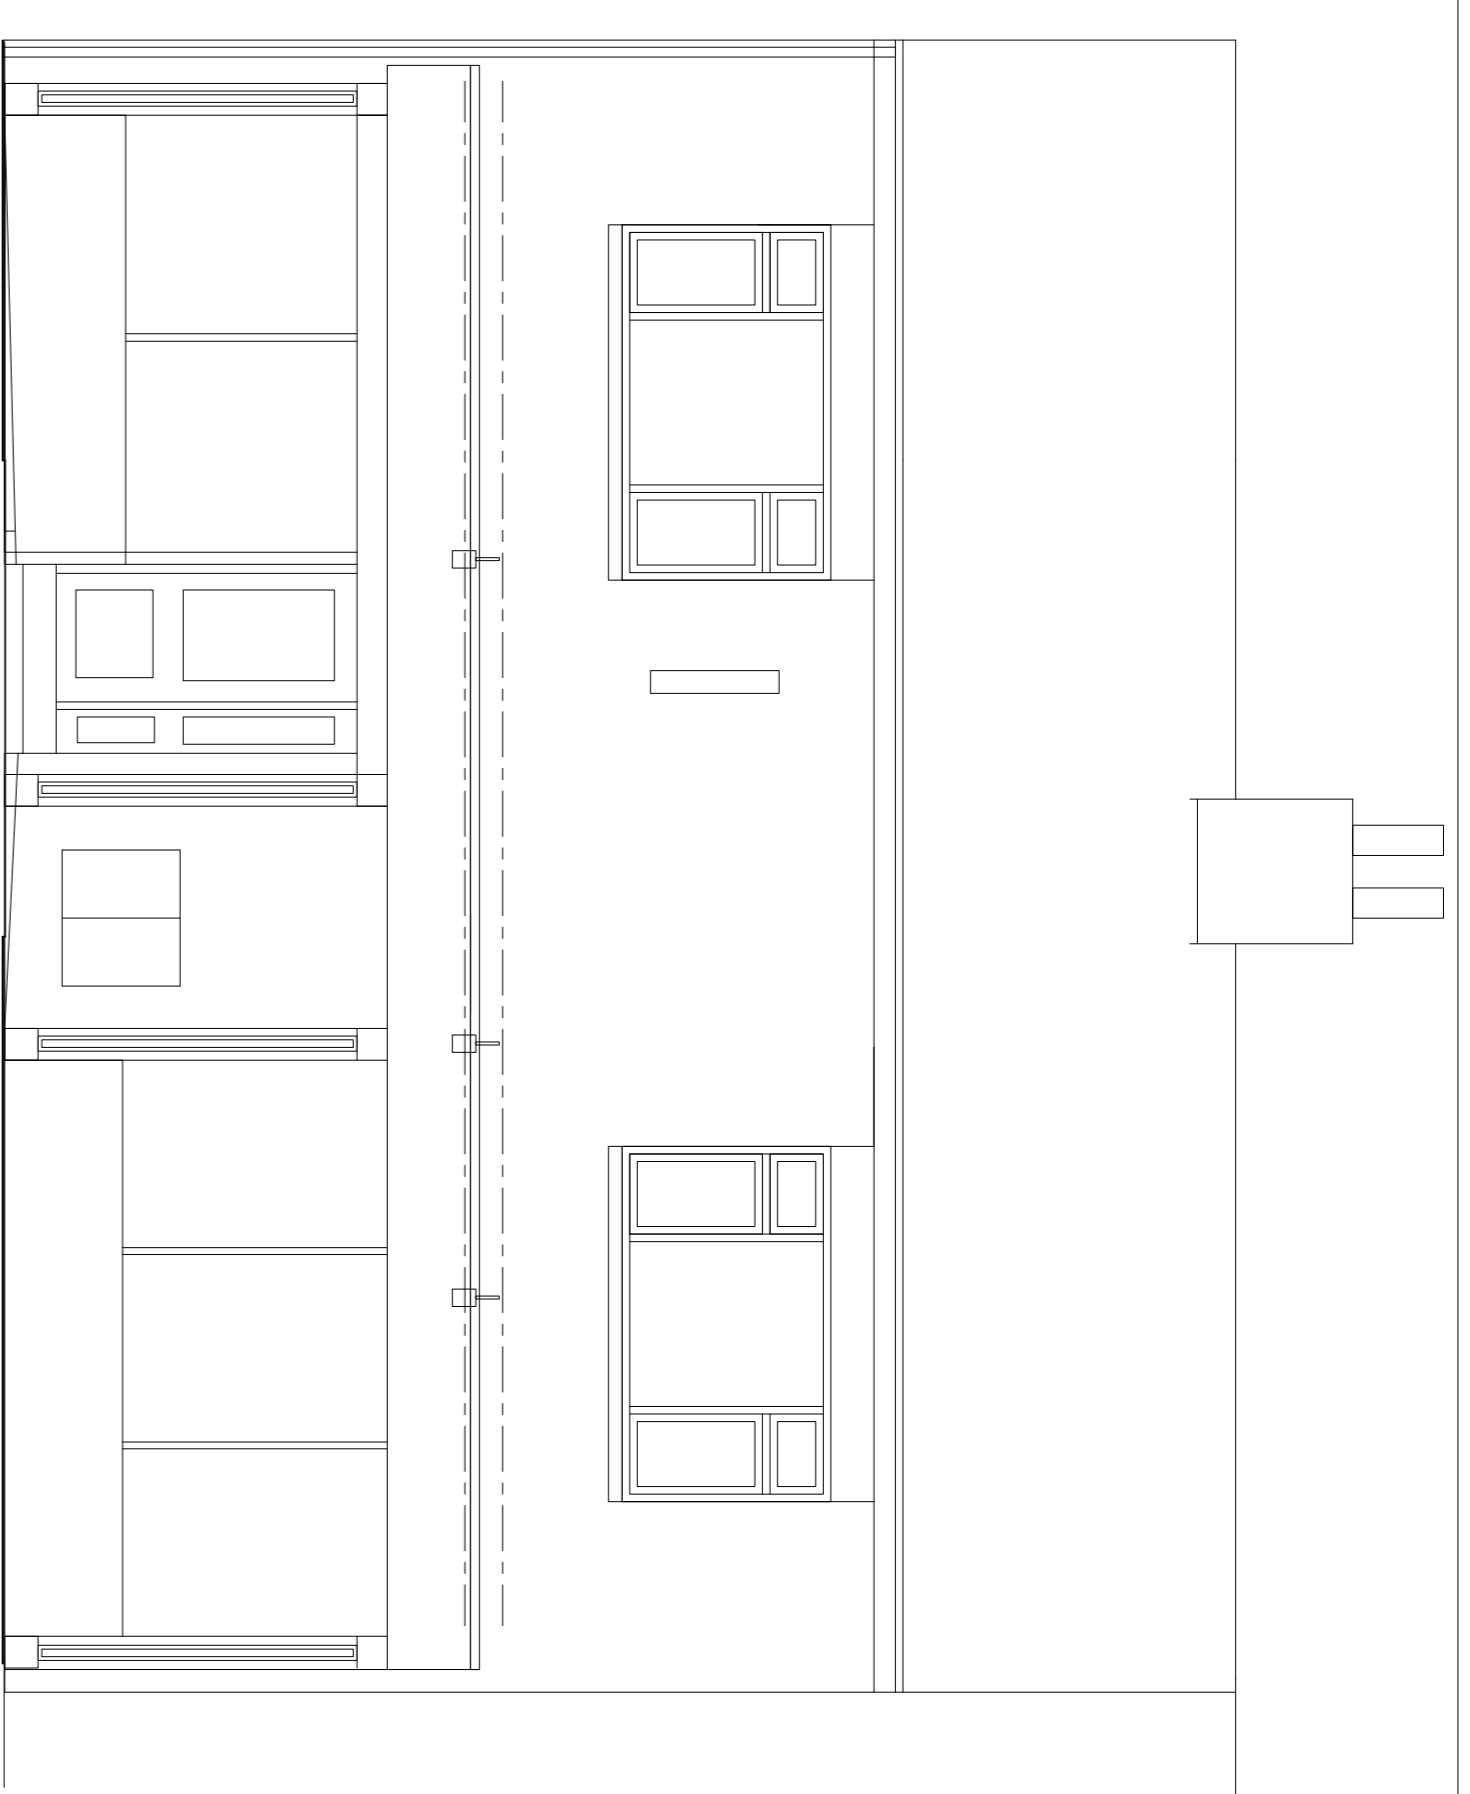

Existing Plans and Elevations

NO.	DATE	DESCRIPTION	BY	CHKD.
1	June 2023	1:50	GM	GM

**ARCHITECTURAL**  
 CONSULTANTS  
 11141-RN-001

Client: Mr Raj Naguib  
 Project: Alterations to  
 Willington Post Office  
 Title: Existing Plans and Elevations

11141-RN-001

June 2023 1:50 GM GM

All drawings in this set are the property of Architectural Design Associates.