
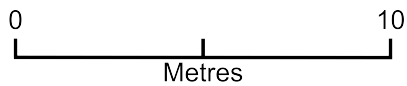


# Back garden fence 1-200

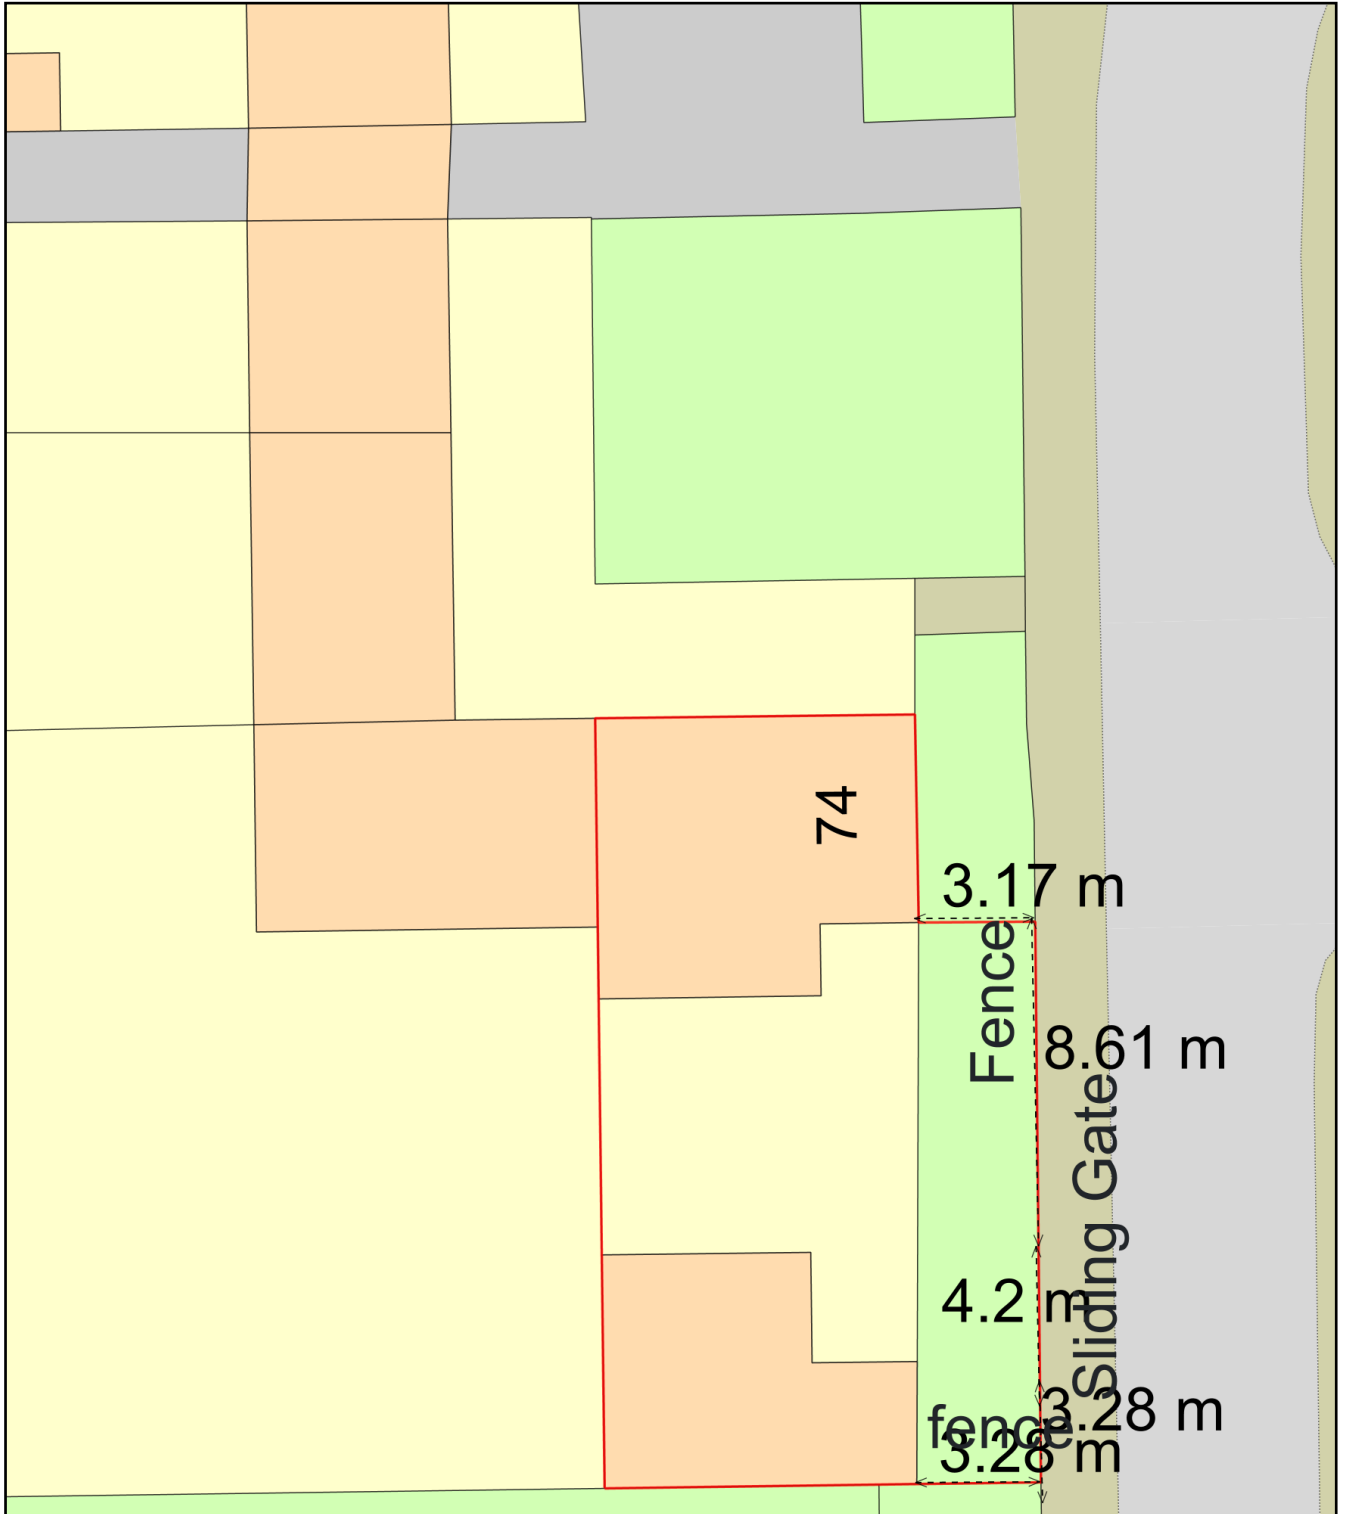

Plan Produced for: charlton

Date Produced: 11 Sep 2023

Plan Reference Number: TQRQM23254144526980

Scale: 1:200 @ A4