


Side elevation (East)_PROPOSED

- 1_Outline of garage/annexe
- 2_Existing composite roof tiles replaced with new roof tiles, colour to match existing.
- 3_Existing rainwater goods replace with new steel lindab rainwater goods. Colour dark grey. Existing fascia replaced where damaged with new painted timber fascia board. Colour dark grey
- 4_Existing composite roof tiles replaced with new slate roof tiles
- 5_Existing stone chimney repointed with lime based mortar
- 6_Existing stonework repointed with lime based mortar
- 7_Outline of The Pantry (neighbouring property)

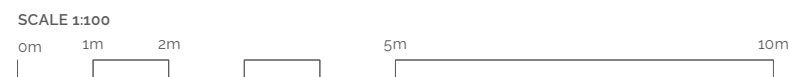

	HILLS+CO. Architecture • Interiors Ltd. Red Lodge Brockweir Chepstow NP16 7NQ info@hillsandcompany.co.uk Tel +44 07786704062	Revision:	Date:	Description:	NOTE: No responsibility is accepted for errors made by others scaling from this drawing. Report drawing errors or omissions to the Architect. Dimensions are in millimetres unless otherwise stated. Dimensions and conditions are to be checked on-site prior to commencing work.	Project:	The Moat House, St Briavels, GL15 6TA
						Title: Side Elevation_PROPOSED Drawing No.: HC 1053.PL.020 Scale: 1:100 @ A3 Status: PLANNING Date: JAN-21	