


Side elevation (West)_EXISTING

- 1_Existing timber frame window with stone lintel
- 2_Existing composite roof tiles
- 3_Outline of garage / annexe in background
- 4_Existing front garden stone wall
- 5_Existing stone flank wall
- 6_Side of existing zinc extension

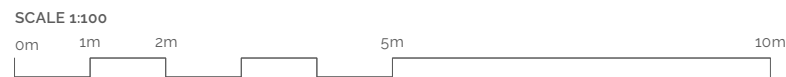

	HILLS+CO. Architecture • Interiors Ltd. Red Lodge Brockweir Chepstow NP16 7NQ info@hillsandcompany.co.uk Tel +44 07786704062	Revision:	Date:	Description:	NOTE: No responsibility is accepted for errors made by others scaling from this drawing. Report drawing errors or omissions to the Architect. Dimensions are in millimetres unless otherwise stated. Dimensions and conditions are to be checked on-site prior to commencing work.	Project:	The Moat House, St Briavels, GL15 6TA
						Title: Side Elevation_EXISTING Drawing No.: HC 1053.PL.010 Scale: 1:100 @ A3 Status: PLANNING Date: JAN-21	