


ROAD ELEVATION

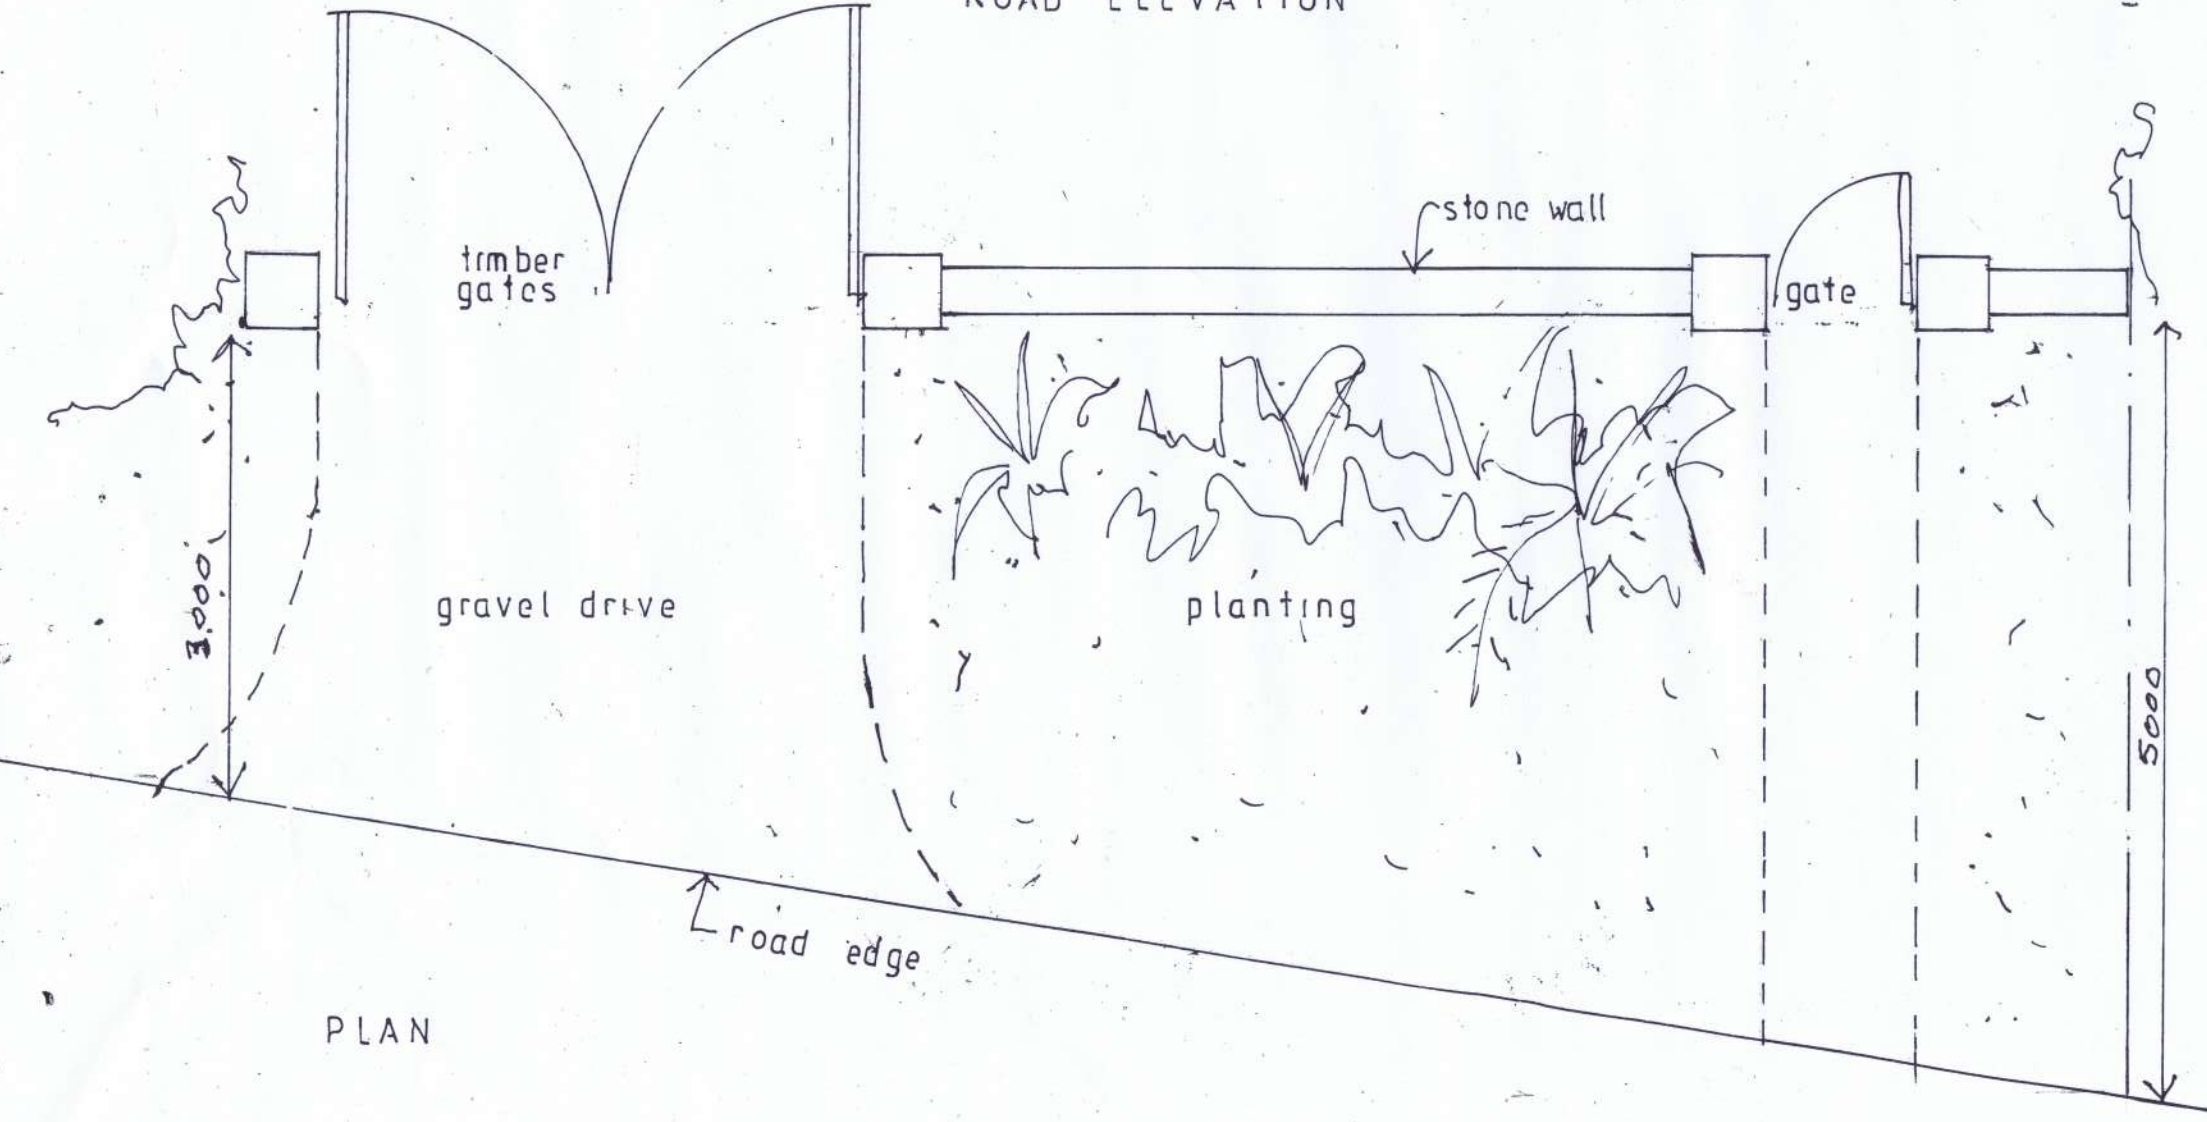

PLAN

Revisions	
Client C. COWLEY	
Project Title SUNNICOTT	
Drawing Title FRONT WALL	
Duncan Gayler RIBA Architect 107 Grand Avenue, Worthing BN11 5BE Email: dg@mdg.uk.net Mob: 07783066427 Office: 01903 340817	
Scale(s) 1:50 A3	
Date	Drawn By
Drawing Number 675 07	Revision