


ROOF STRUCTURE 228 Passy Road Buxton

SCALE 1:200

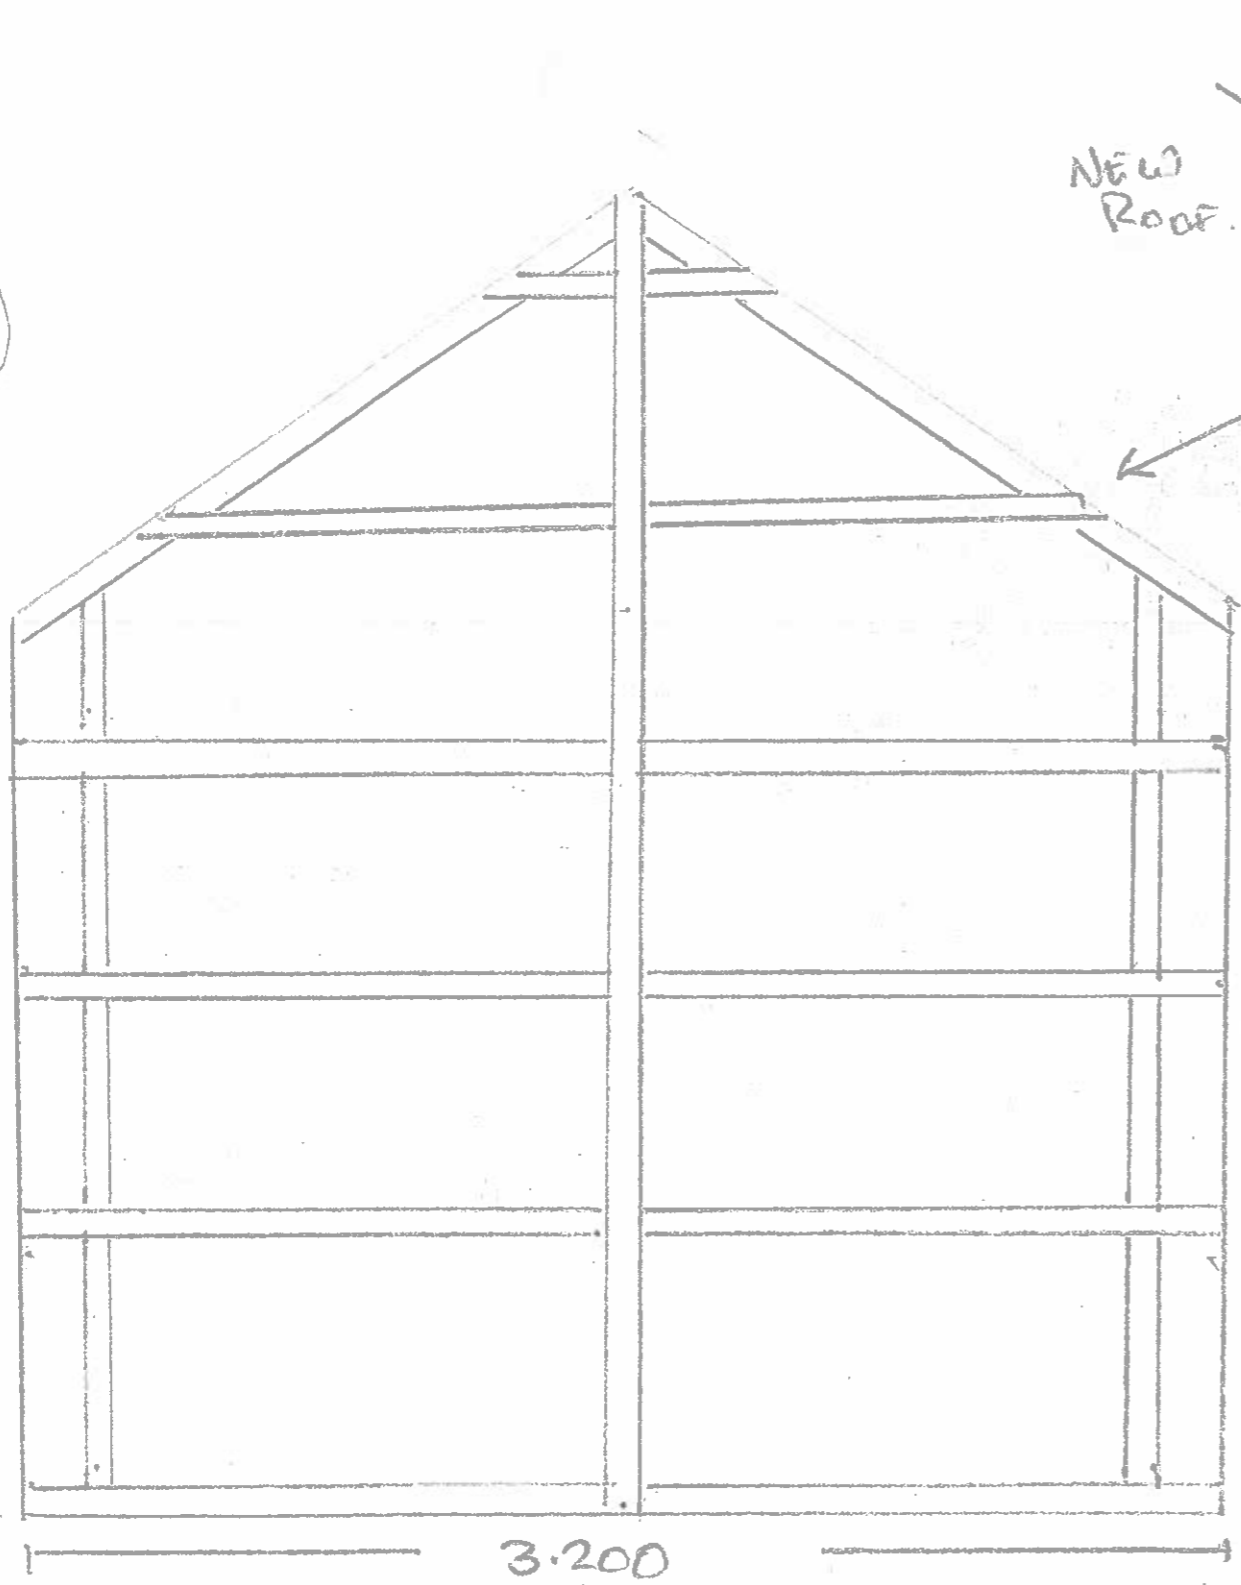

NEW ROOF.

EXISTING ROOF

VALLEY BOARDS,
LEAD WORK TO VALLEY

