


Roof Structure 228 Pussysboards Bustle

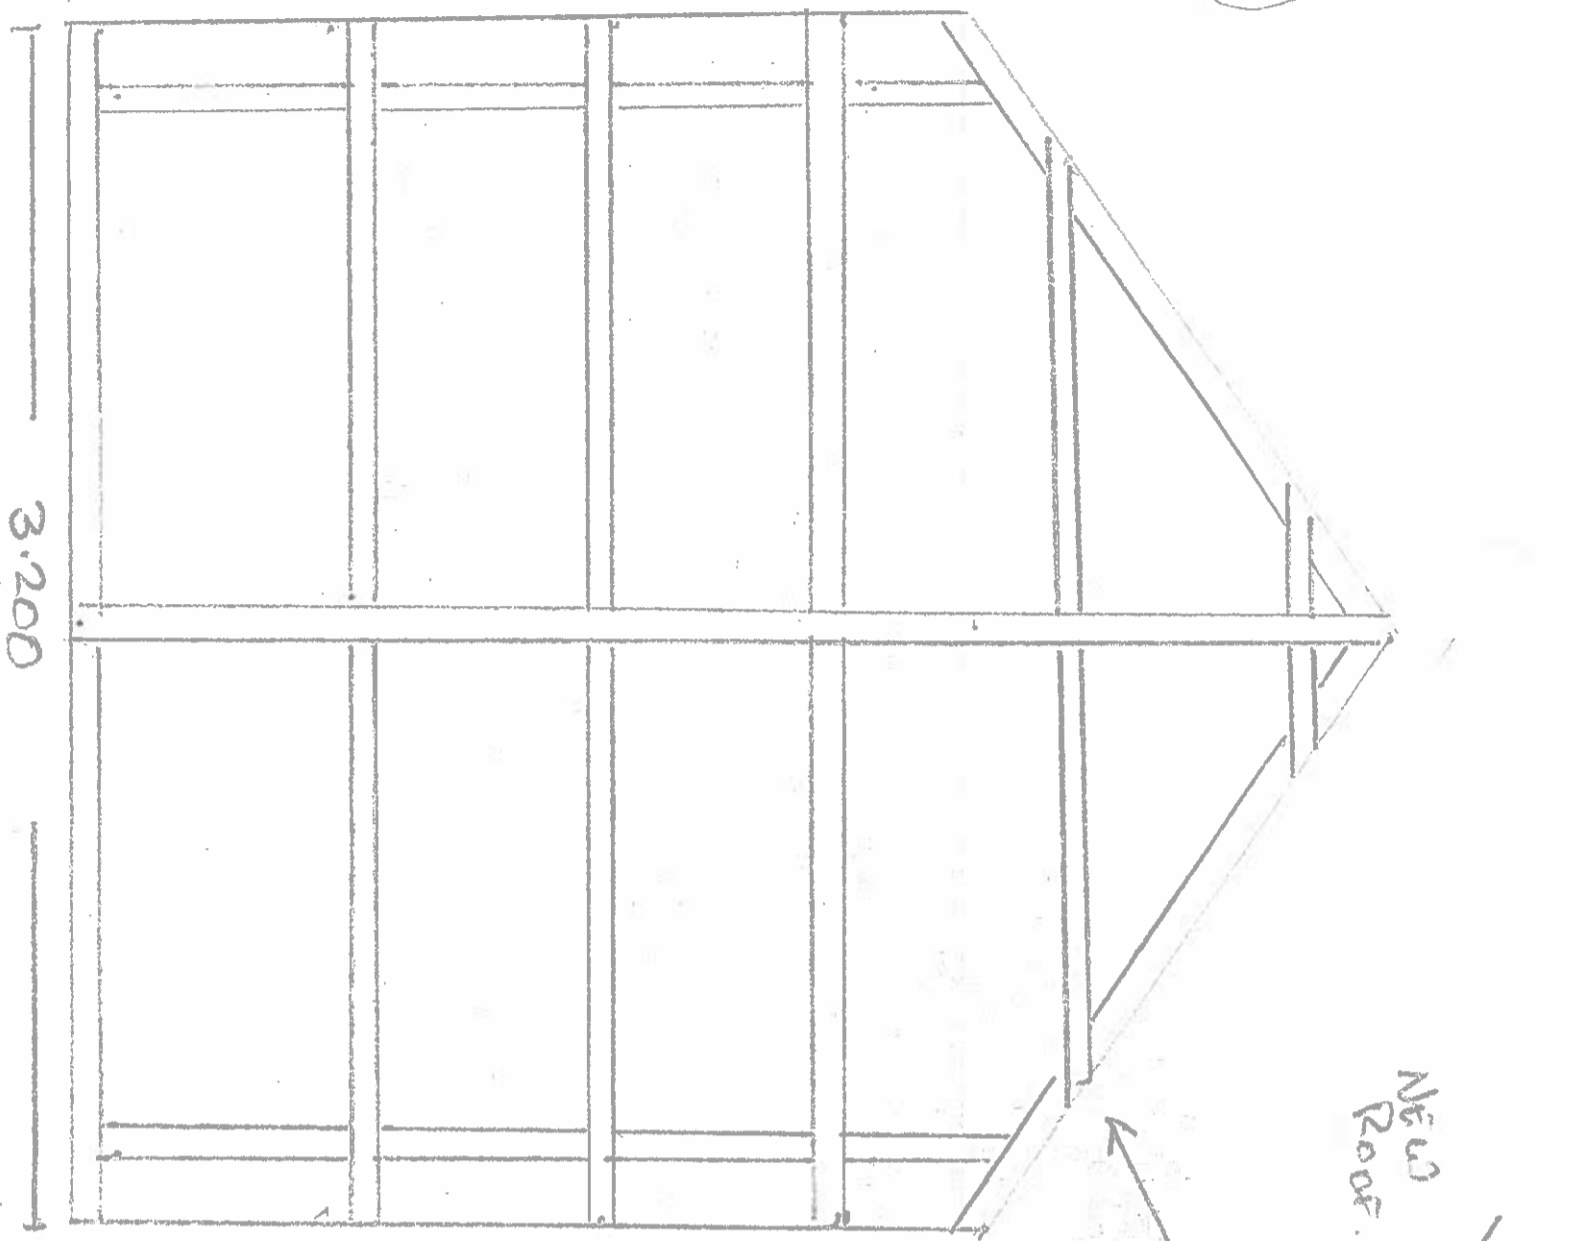

Scale 1.200



New Roof

Existing Roof  
Valley Boards  
Lead Work To Valley