


228 PLESSY ROAD BLYTH

1st FLOOR PROPOSED LAYOUT

SCALE 1:50



1 2m. 1

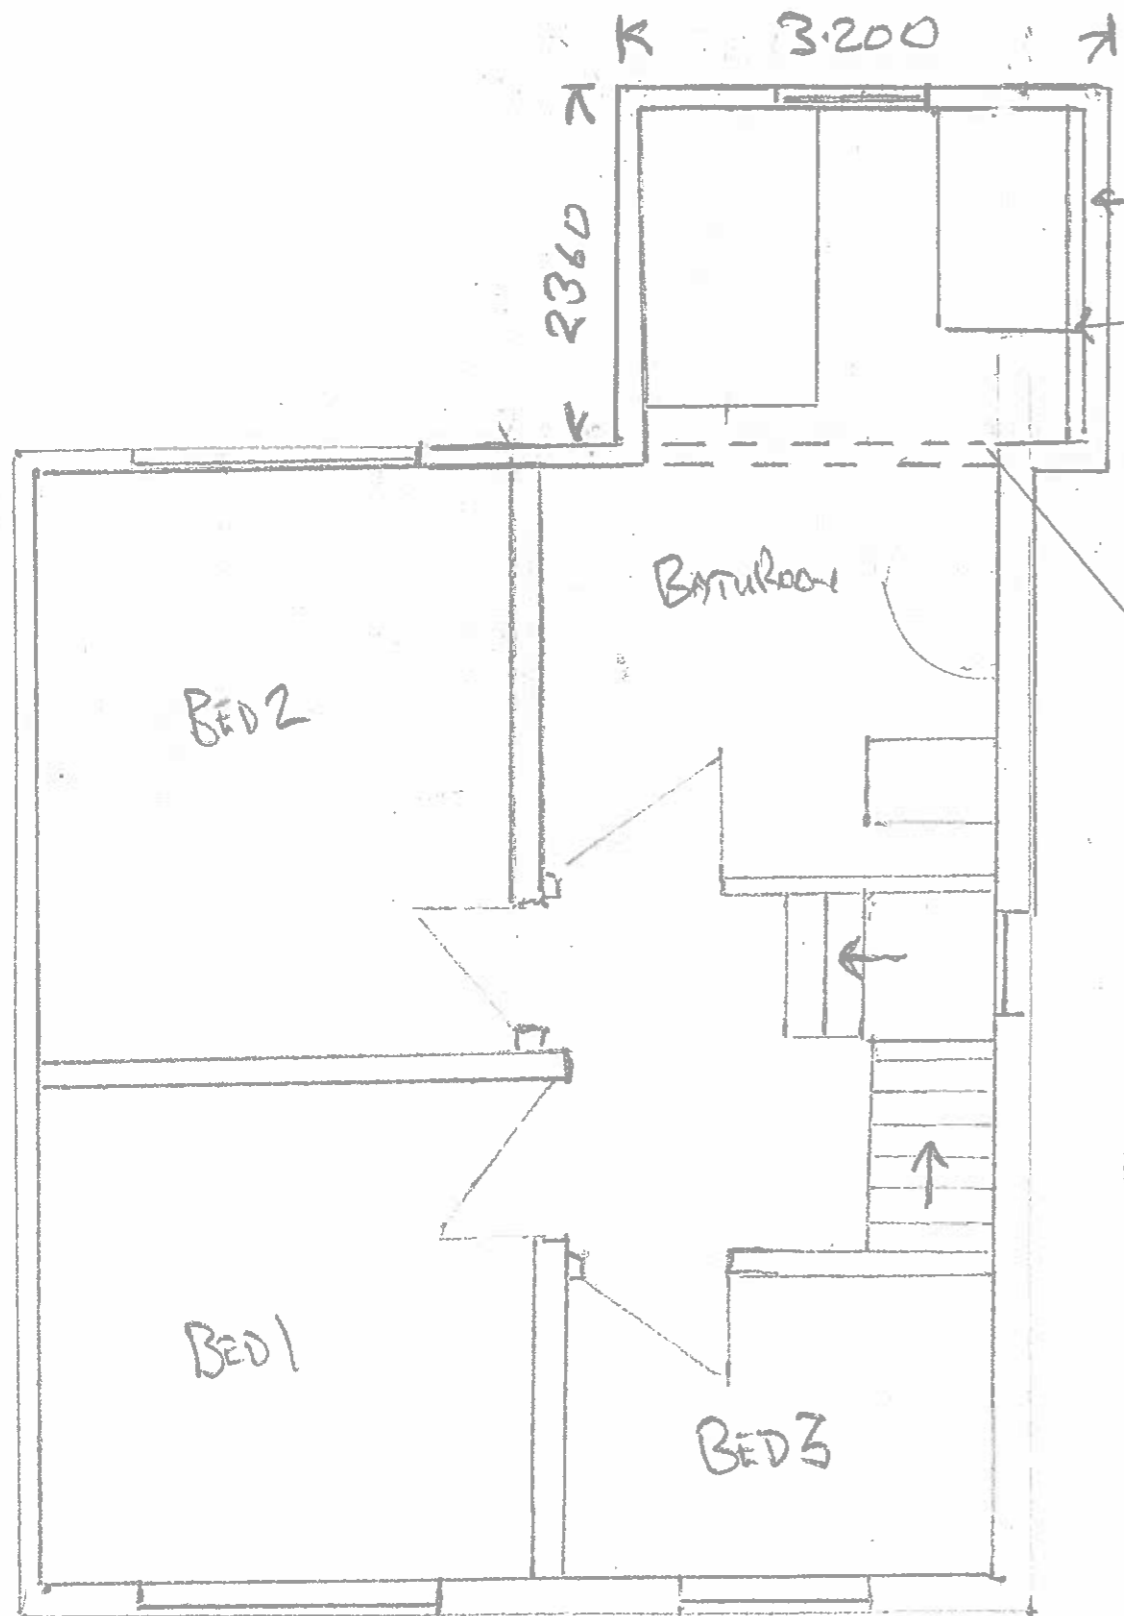


EXTERNAL BRICKWORK TO SUIT EXISTING

INTERNAL WALLS. 100x50 C16 FRAMEWORK

CLAD IN PLYWOOD, BREATHABLE MEMBRANE
STAINLESS TIES TO BRICKWORK.

100mm SOLID INSULATION INTERNAL BOARDS
MOISTURE RESISTANT.

DEMOLITION OF
EXISTING REAR
BATHROOM WALL

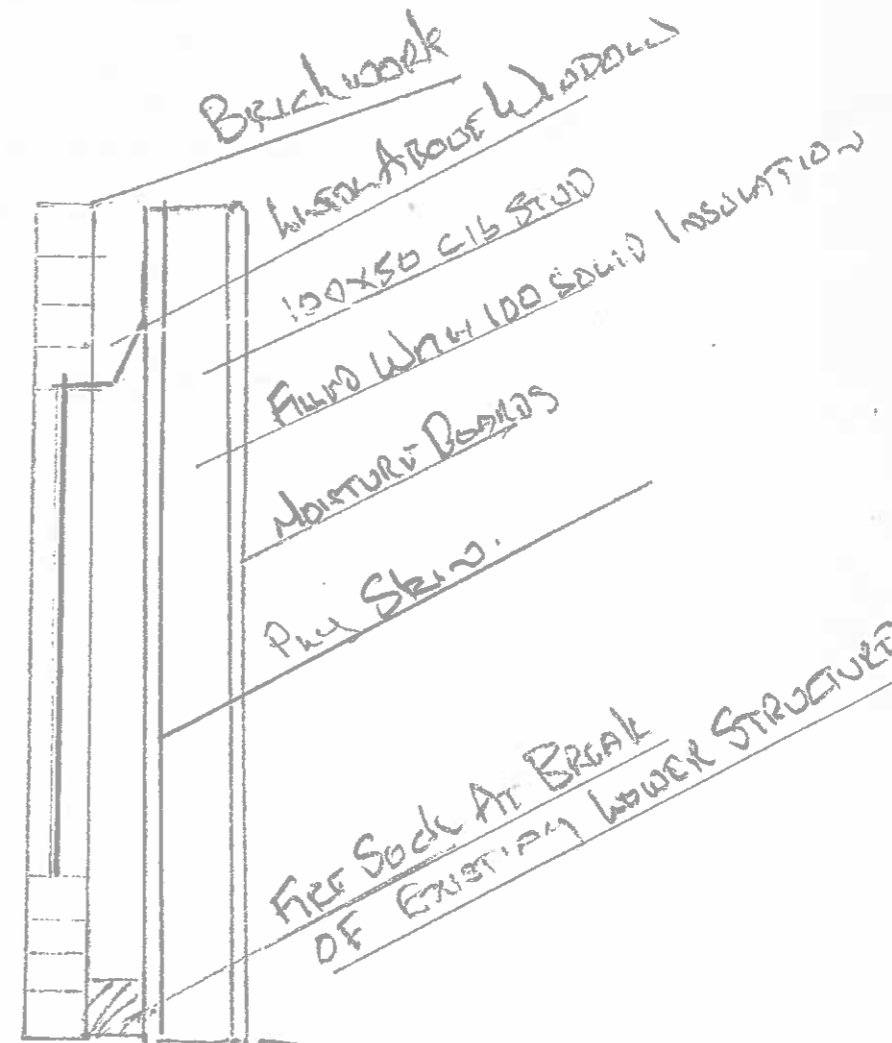

DO NOT SCALE