

EXISTING ROOF
PITCH

35°

15050 ROOF SLATS, EXISTING


200x75 PURLINS

EXISTING SLATE ROOF

SCALE 1:50
1 2m

228 PLESSY ROAD BUNTON

PROPOSED SIDE ELEVATION

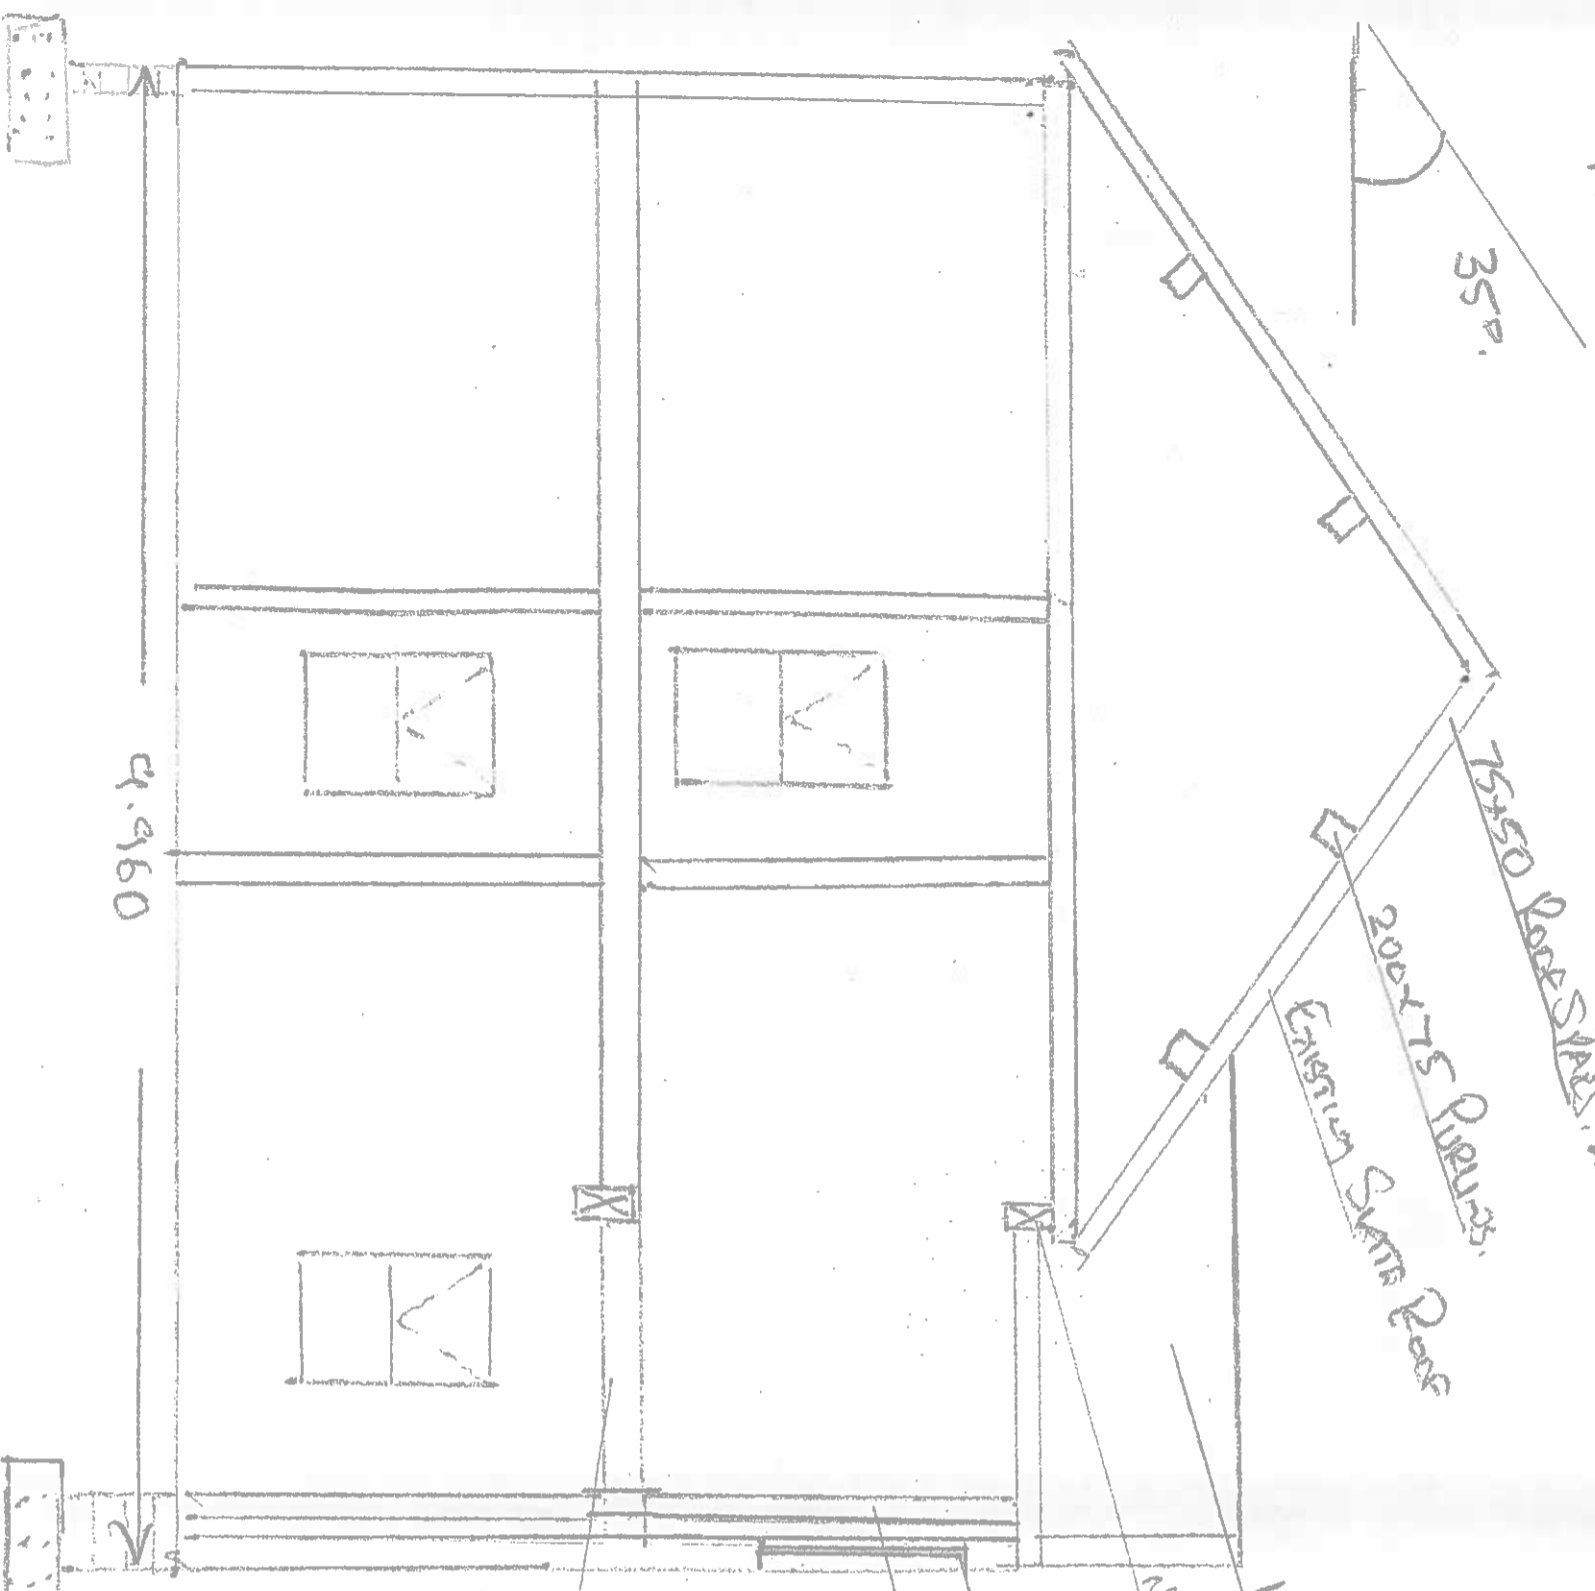

15050 RAFTERS, SLATES TO MATCH, 25° PITCH

NEW PANNAWISSE BOARDS

NEW PILLAR

100x50 INSULATION INTERNAL WITH
NEW 2x4 FACE AND VERTICAL BRACES

NEW 200x50
C16 SOLTS.
22mm DOWNEN
FOODING

EXISTING FOUNDATIONS
800x400

200x100
BOX
SECTION
P4L
W/PROP