


228 Russy Road Duffin

1st Floor Proposed Layout

Scale 1:50

1 2m. 1

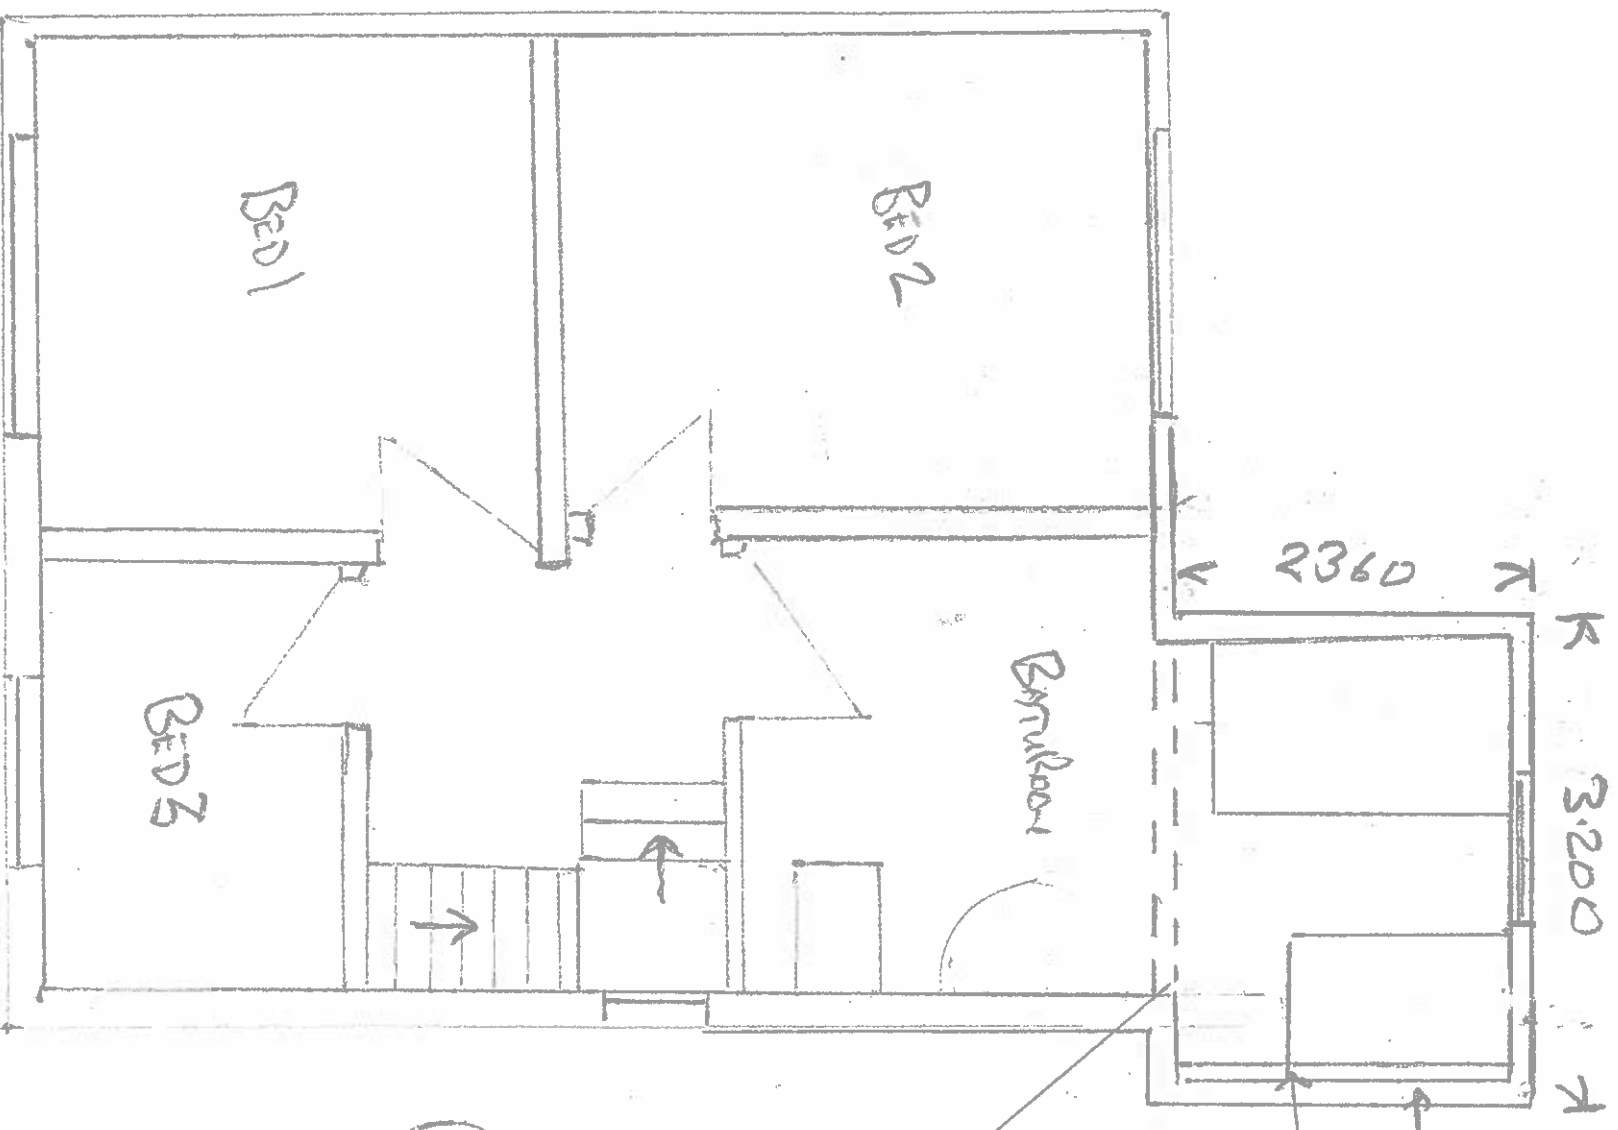



External Brickwork To Surv Existing

100mm Walls 100x50 C16 Framwork.

And 100 Plywood, Reinforced Headboard
Straps Ties To Brickwork.

100mm Solid Insulation 100mm Boards
Moisture Resistant.

Reduction of
Existing Rear
Bathroom Wall

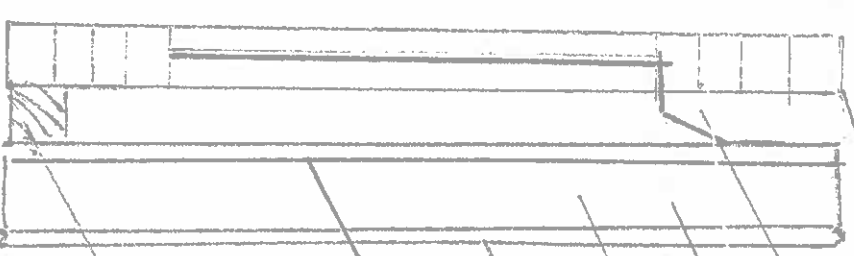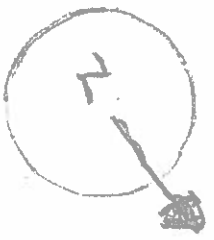

Brickwork

100x50 C16 BRD

100mm Solid Insulation

Moisture Resistant

100mm

Ply Board.

Free Soils At Break

OF Existing Lower Structure

Do Not Scale