


228 Pussys Road BUSH

EXISTING ELEVATION

SCALE 1:50

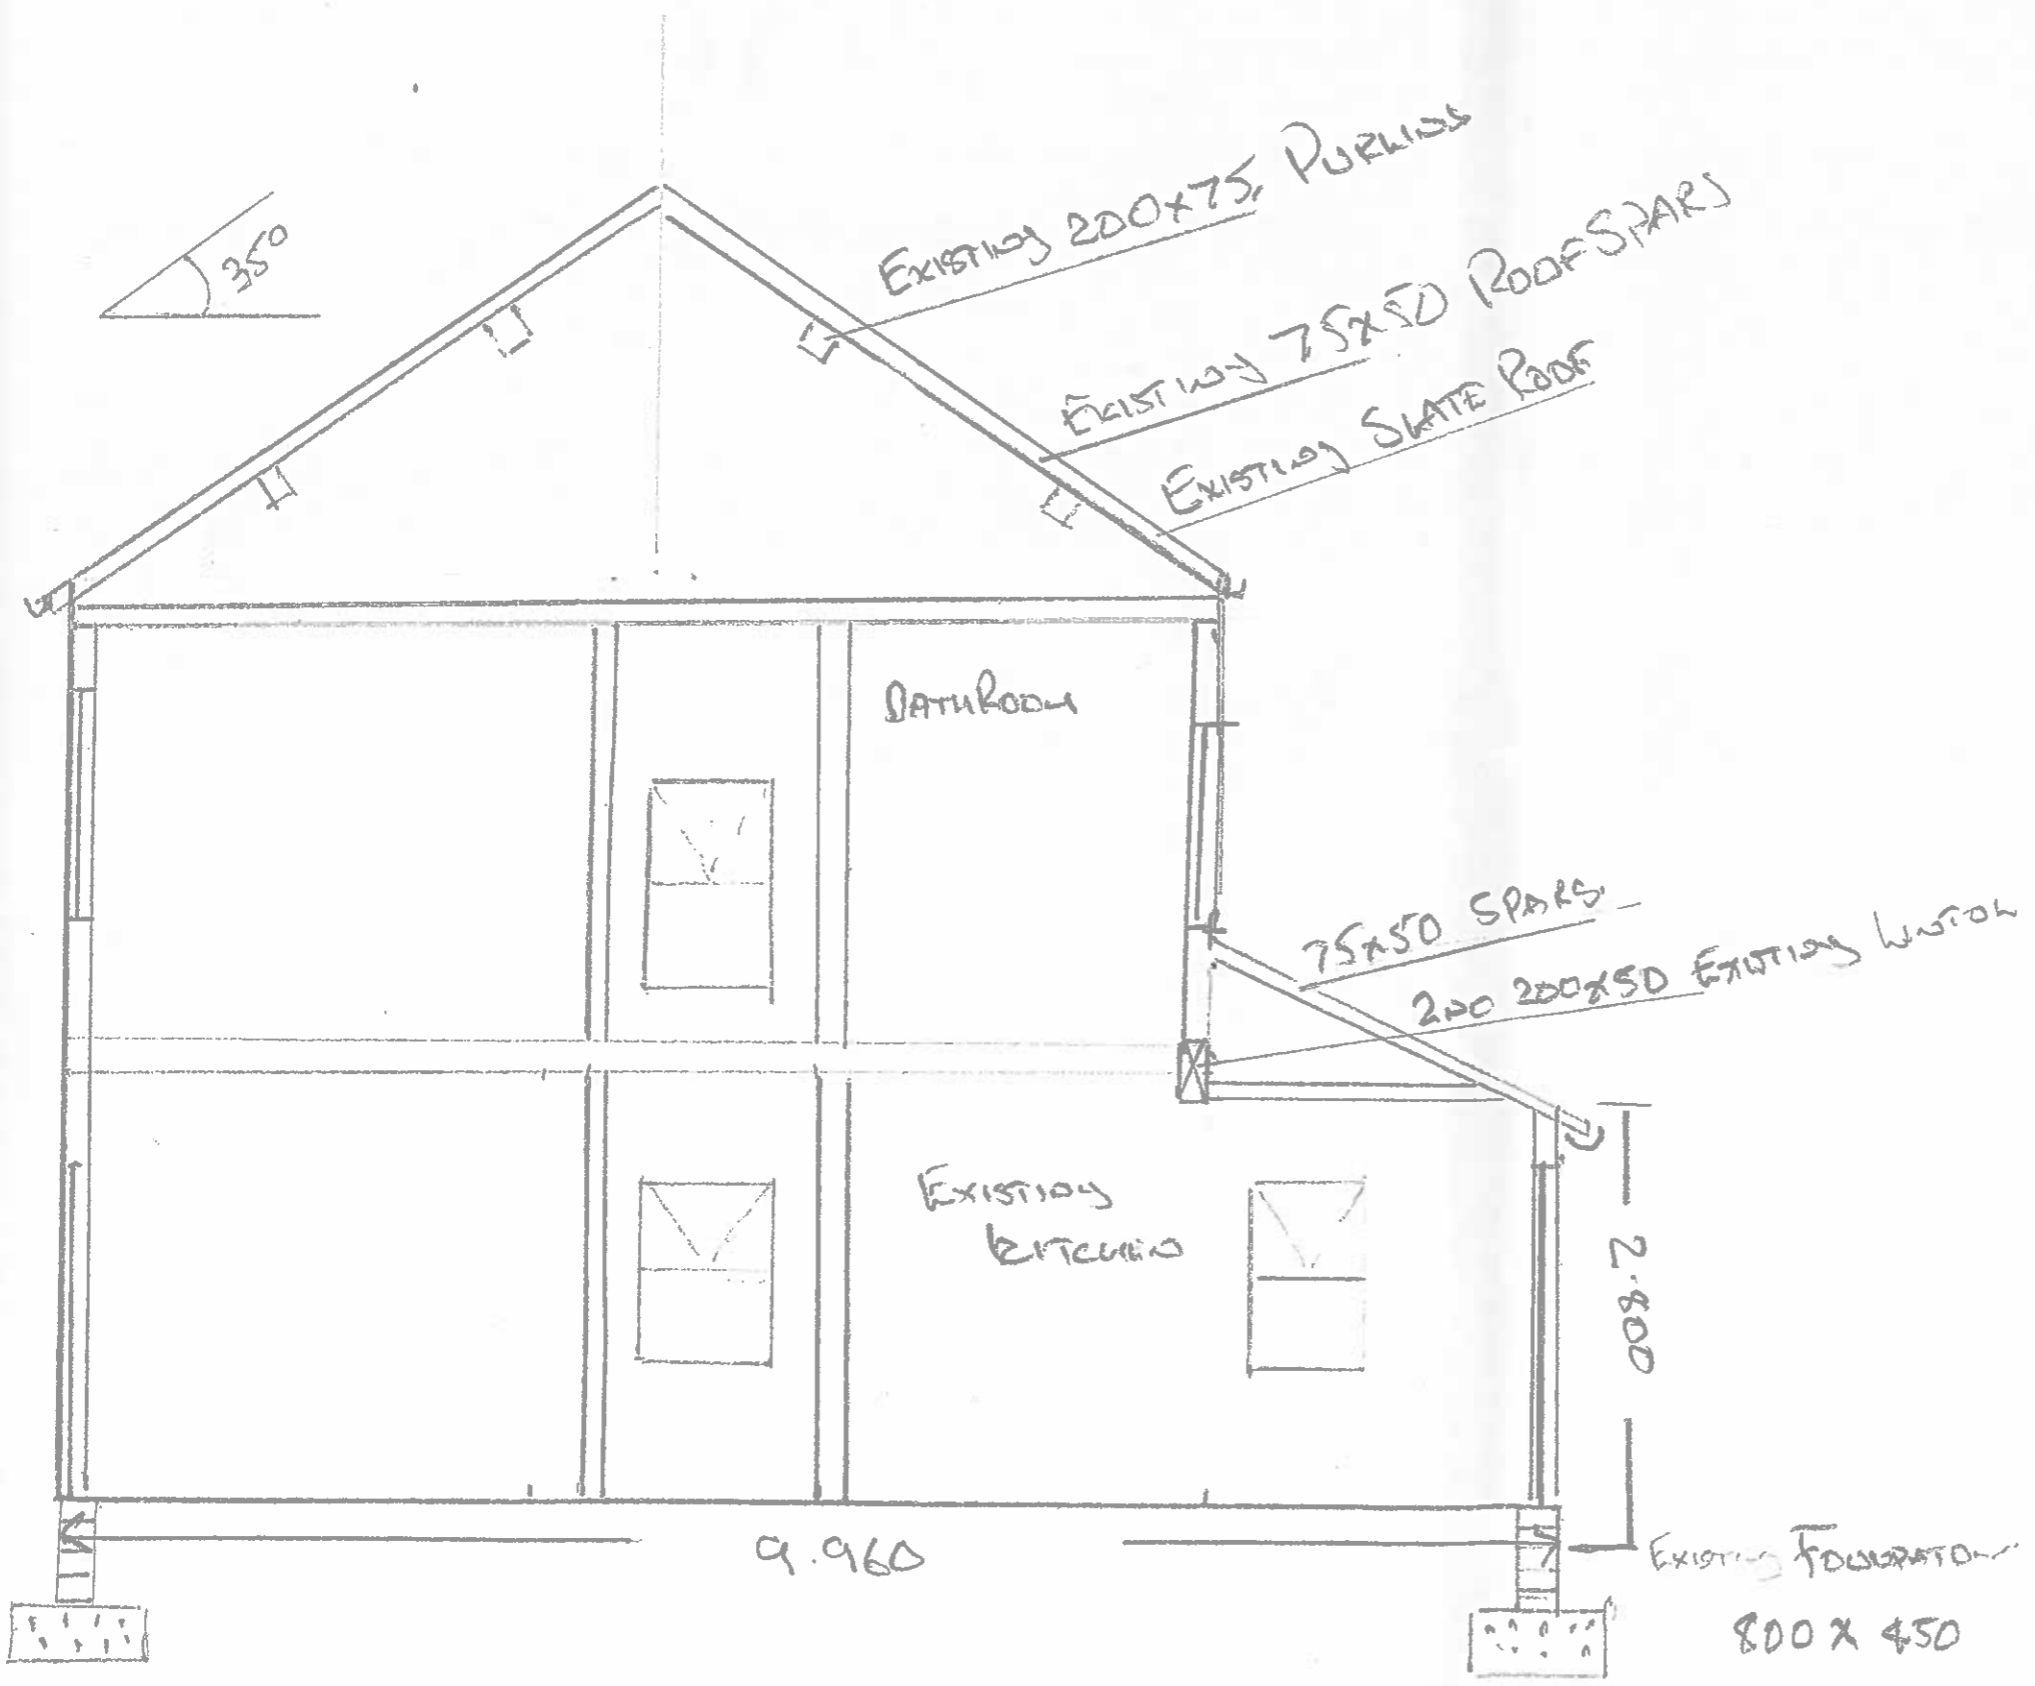

EXISTING 200x75 PURLINS

EXISTING 75x50 ROOF SPARS

EXISTING SLATE ROOF

DATABOOK

75x50 SPARS

2x200x50 EXISTING WOOD

EXISTING KITCHEN

2.800

9.960

EXISTING FOUNDATION

800x450

35°