


WHEELWRIGHTS FARM LANDSCAPING SCHEME

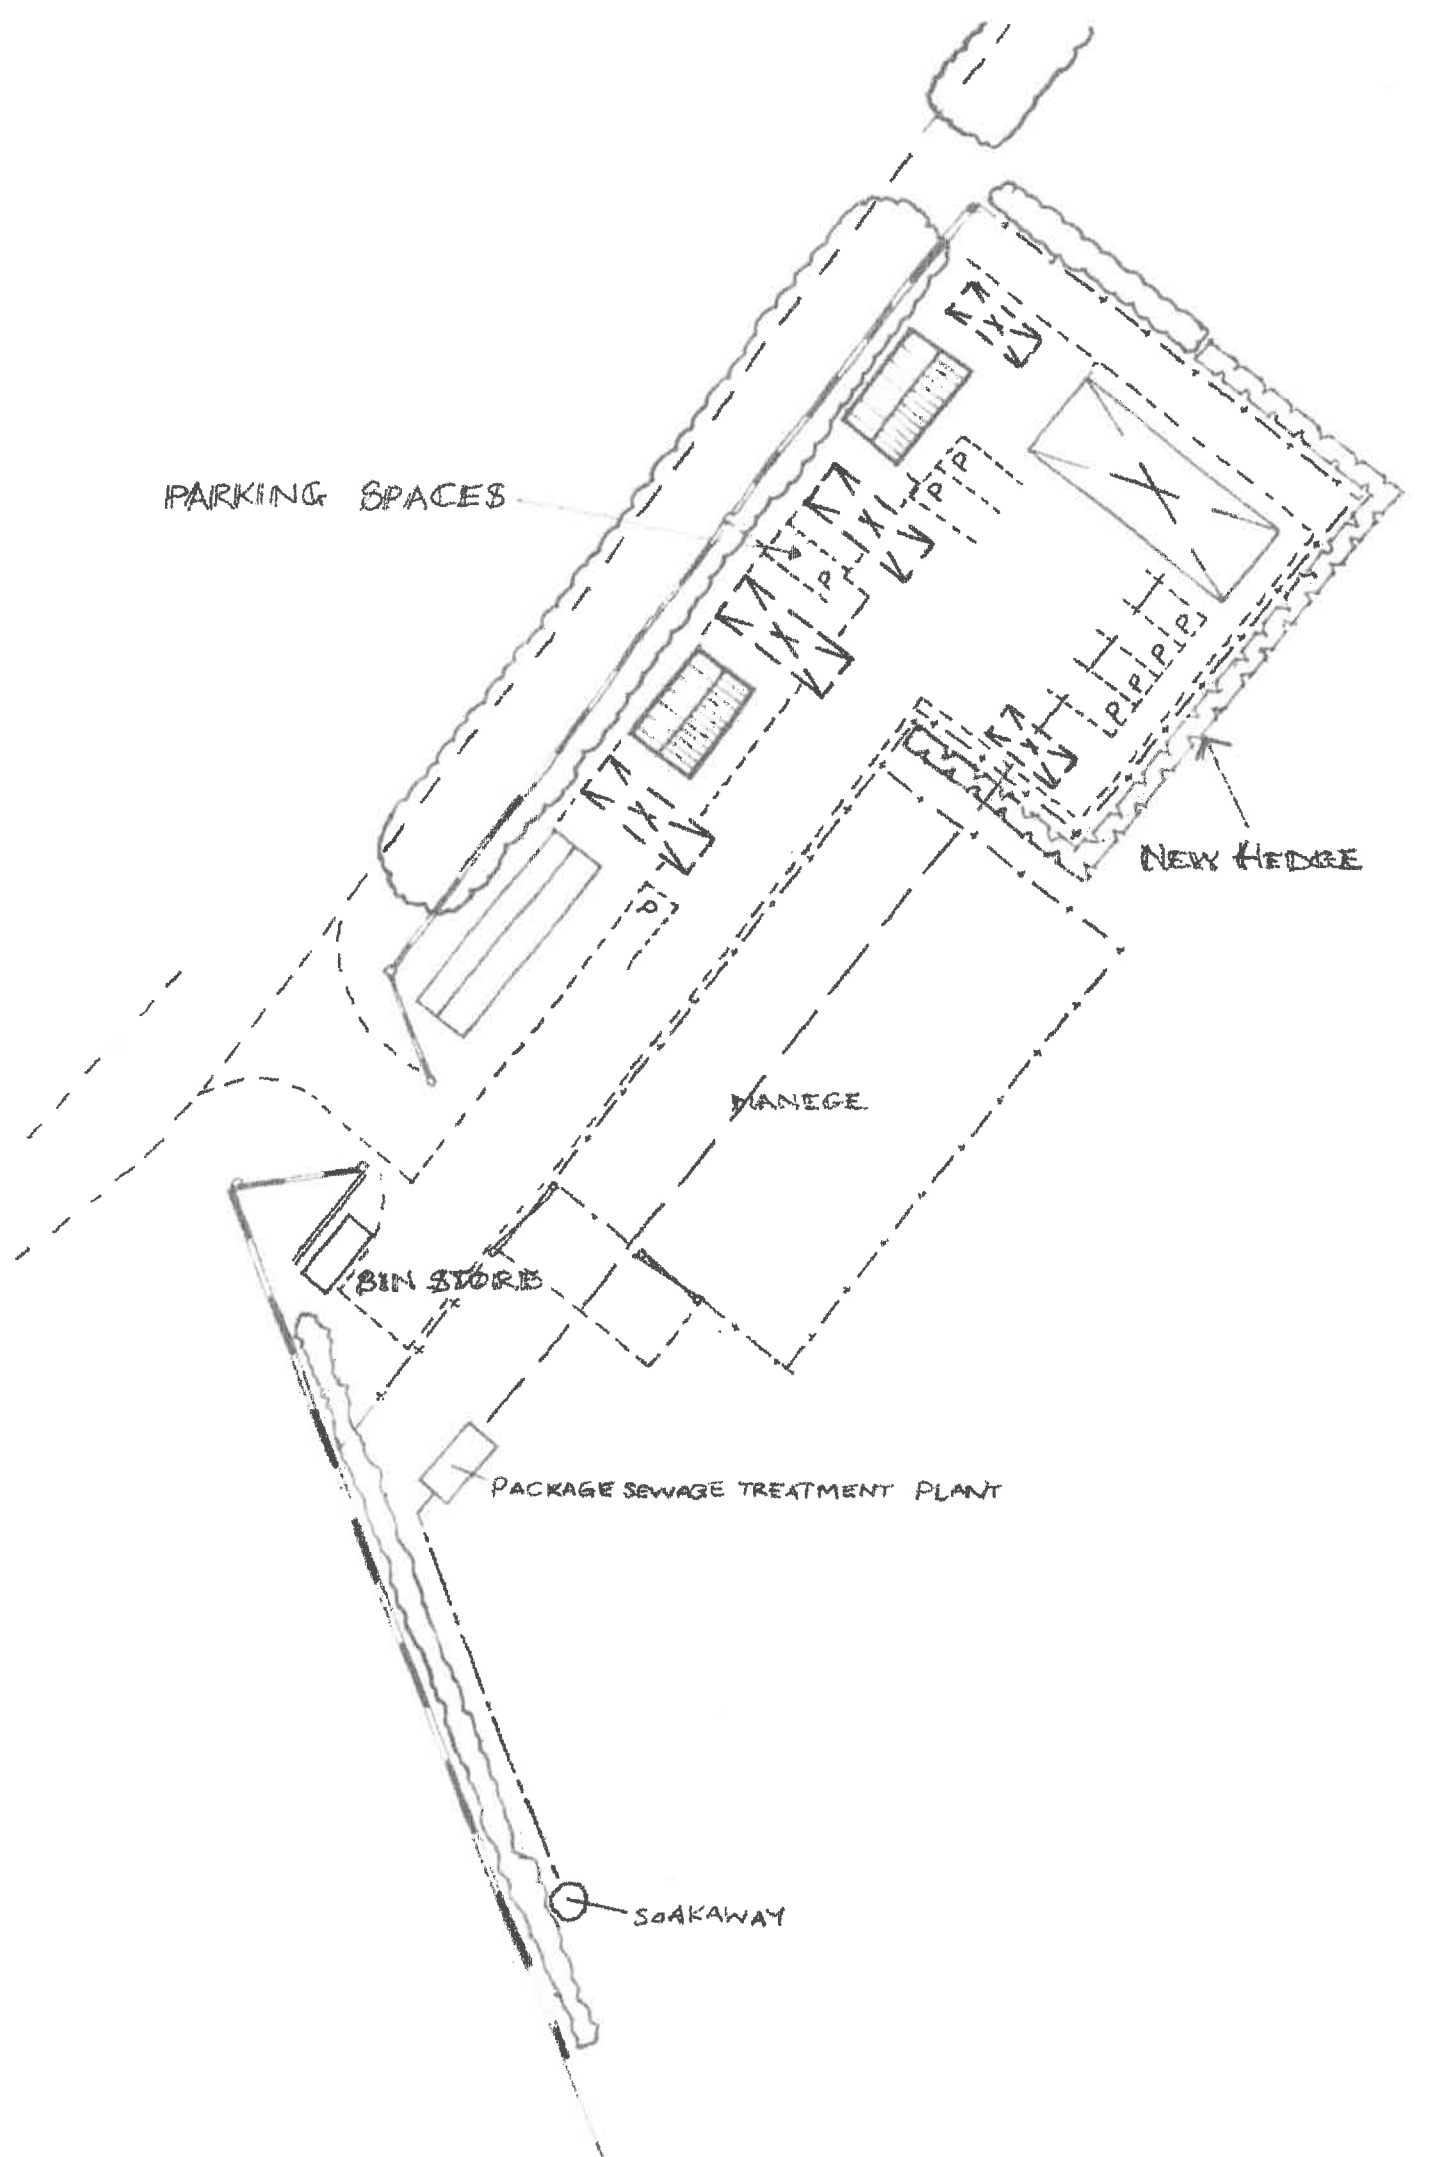

PLANTING SCHEDULE :-

HEDGEROW PLANTING :-

Hawthorn	20%
Blackthorn	20%
Hazel	10%
Field Maple	10%
Dogwood	10%
Dog Rose (<i>Rosa canina</i>)	10%
Elder (<i>Sambucus nigra</i>)	10%
Holly	10%

New hedgerow to comprise a double row 35 cms apart, planted at staggered centres. Plants to comprise 45-60 cms tall transplants, planted at 35 cm centres, randomly arranged by species. Plants to be protected using plastic spiral rabbit guards. Approximately 348 plants in total, planted at an approximate density of 55 plants per running metre.

SCALE 1:500

