

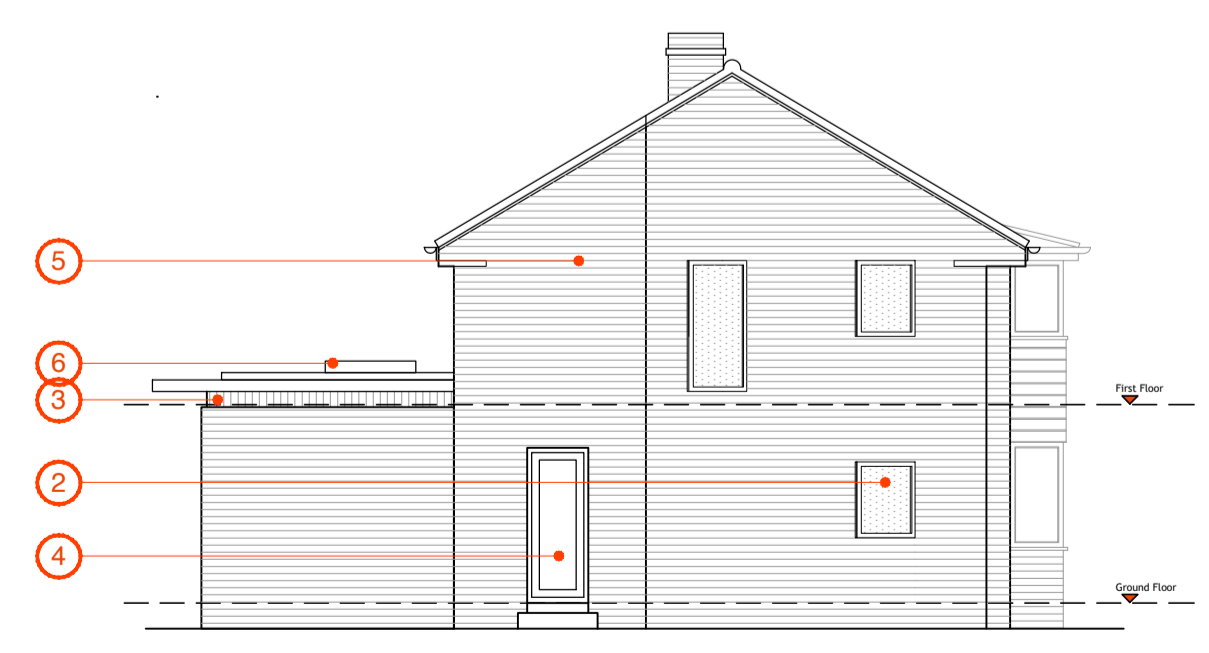
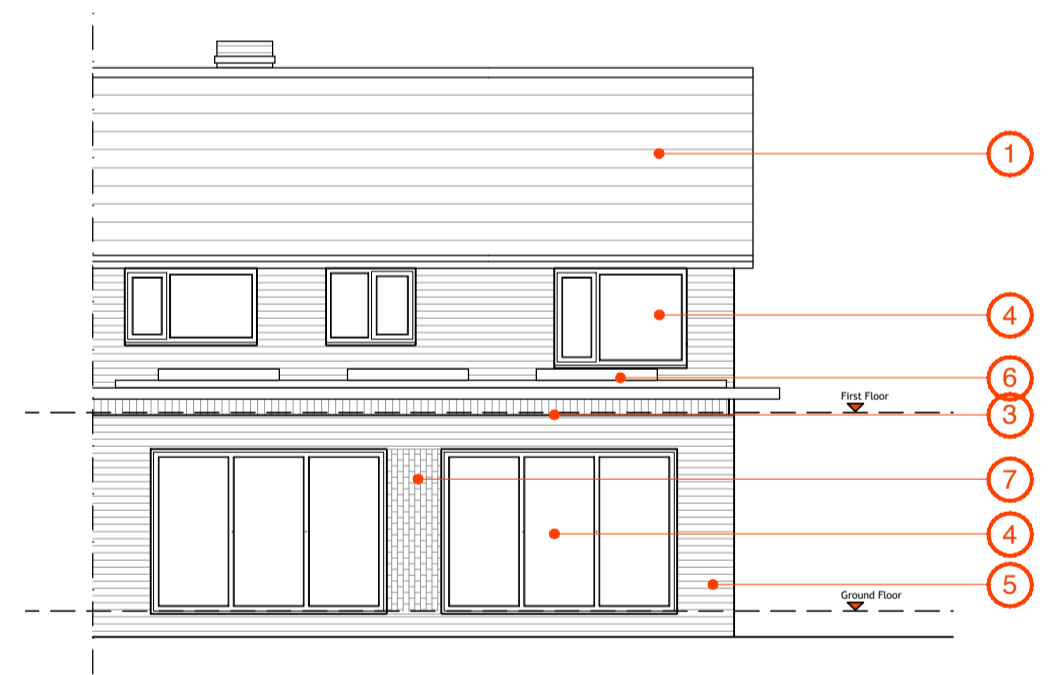


- KEY:
- ① Roof Tiles to Match Existing
 - ② Obscure Glass
 - ③ Soldier Course
 - ④ Anthracite Windows / Doors
 - ⑤ Brickwork to Match Existing
 - ⑥ Charcoal Pressed Metal
 - ⑦ Vertical Laid Brickwork

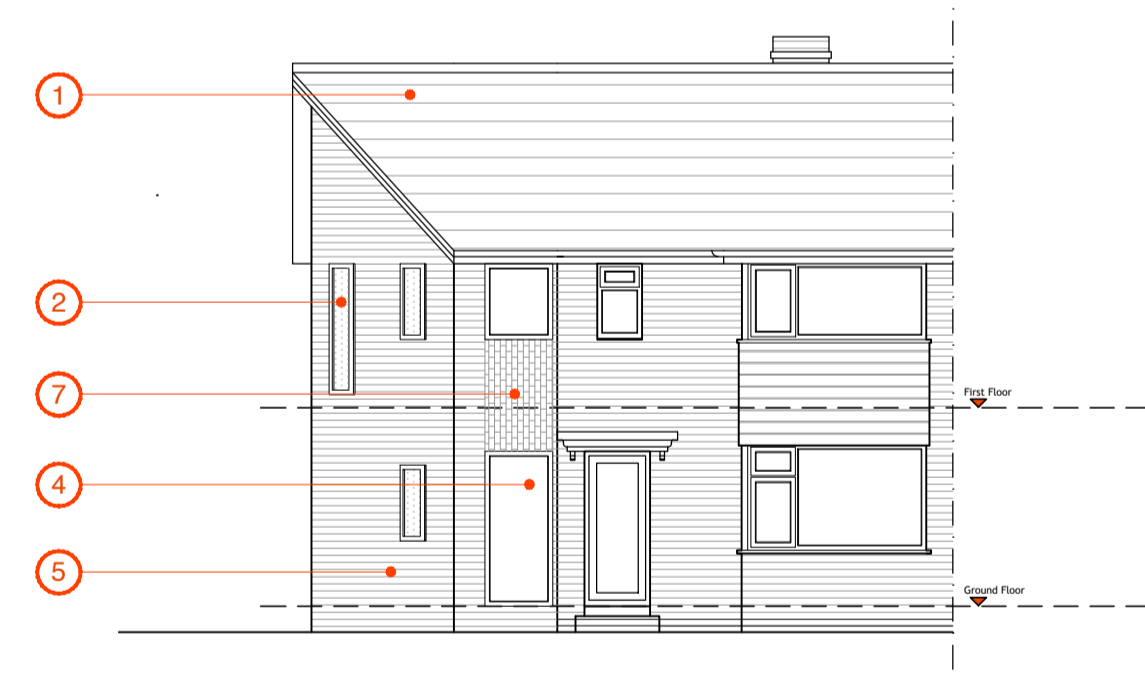

Rev	Description	Date	By
Status: Planning			
Client: Mr Colley			
Project: 12 Heath Croft Fulford			
Title: Planning Drawings			
Project No.: 284	Drawing No.: 3-001	Rev.: A	
Scale: 1:50/100/200@A1		Date: 31.08.2023	
Drawn: LG		Check: TH	

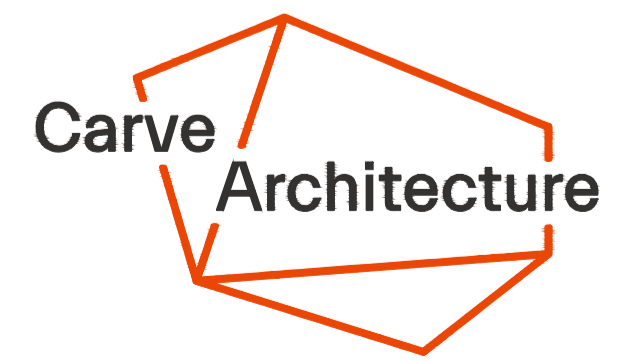

York
01904 393355
14 Clifford Street, York, YO1 9RD
york@carvearchitecture.co.uk
www.carvearchitecture.co.uk

Newcastle
0191 3759027
Tofree Factory, Lower Steenburgs
Yard, Newcastle Upon Tyne, NE1 2DF
newcastle@carvearchitecture.co.uk