
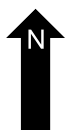


The Old Granary

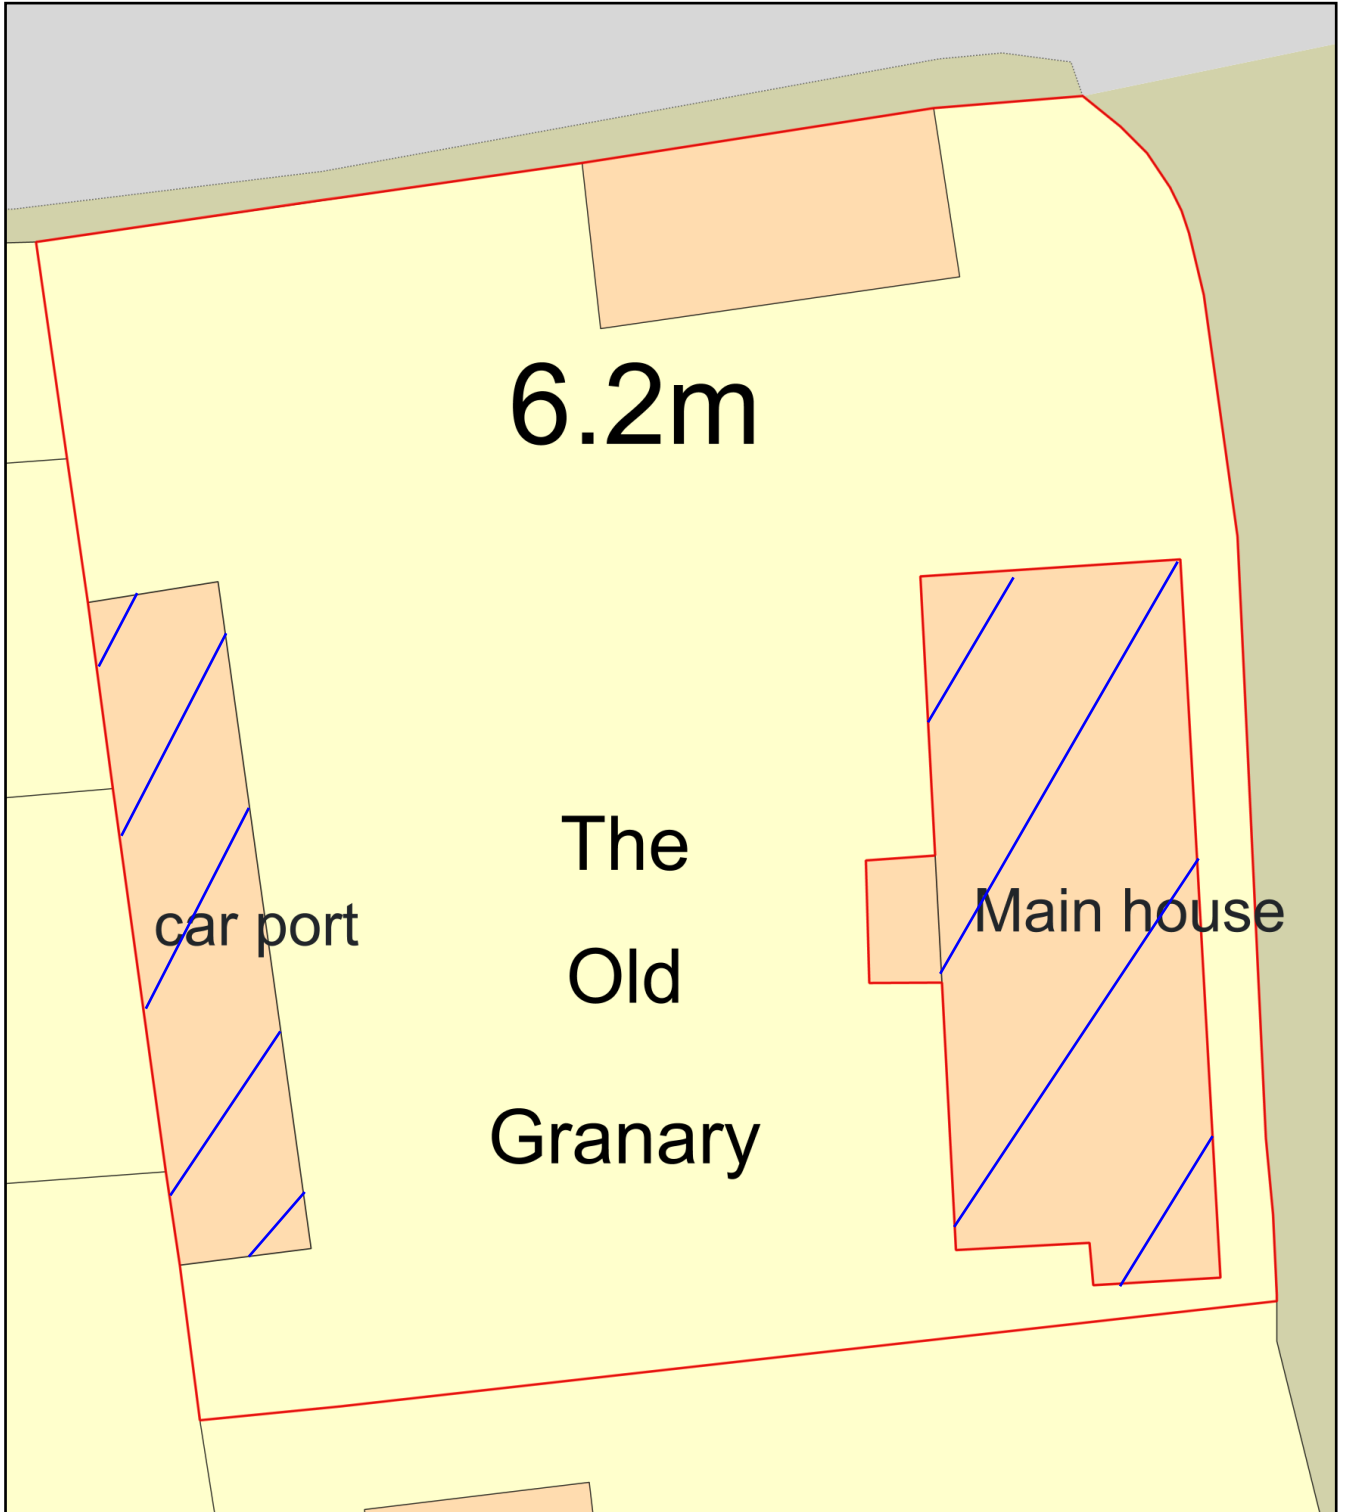

Plan Produced for: Mr Robert Cocker
Date Produced: 13 Jul 2023
Plan Reference Number: TQRQM23194084055927
Scale: 1:200 @ A4